


2413.TIF

SWING TIES

HISTORICAL DATA

AAW. FB 1038/171
TR. NO. 5061 ~ WOODHAVEN

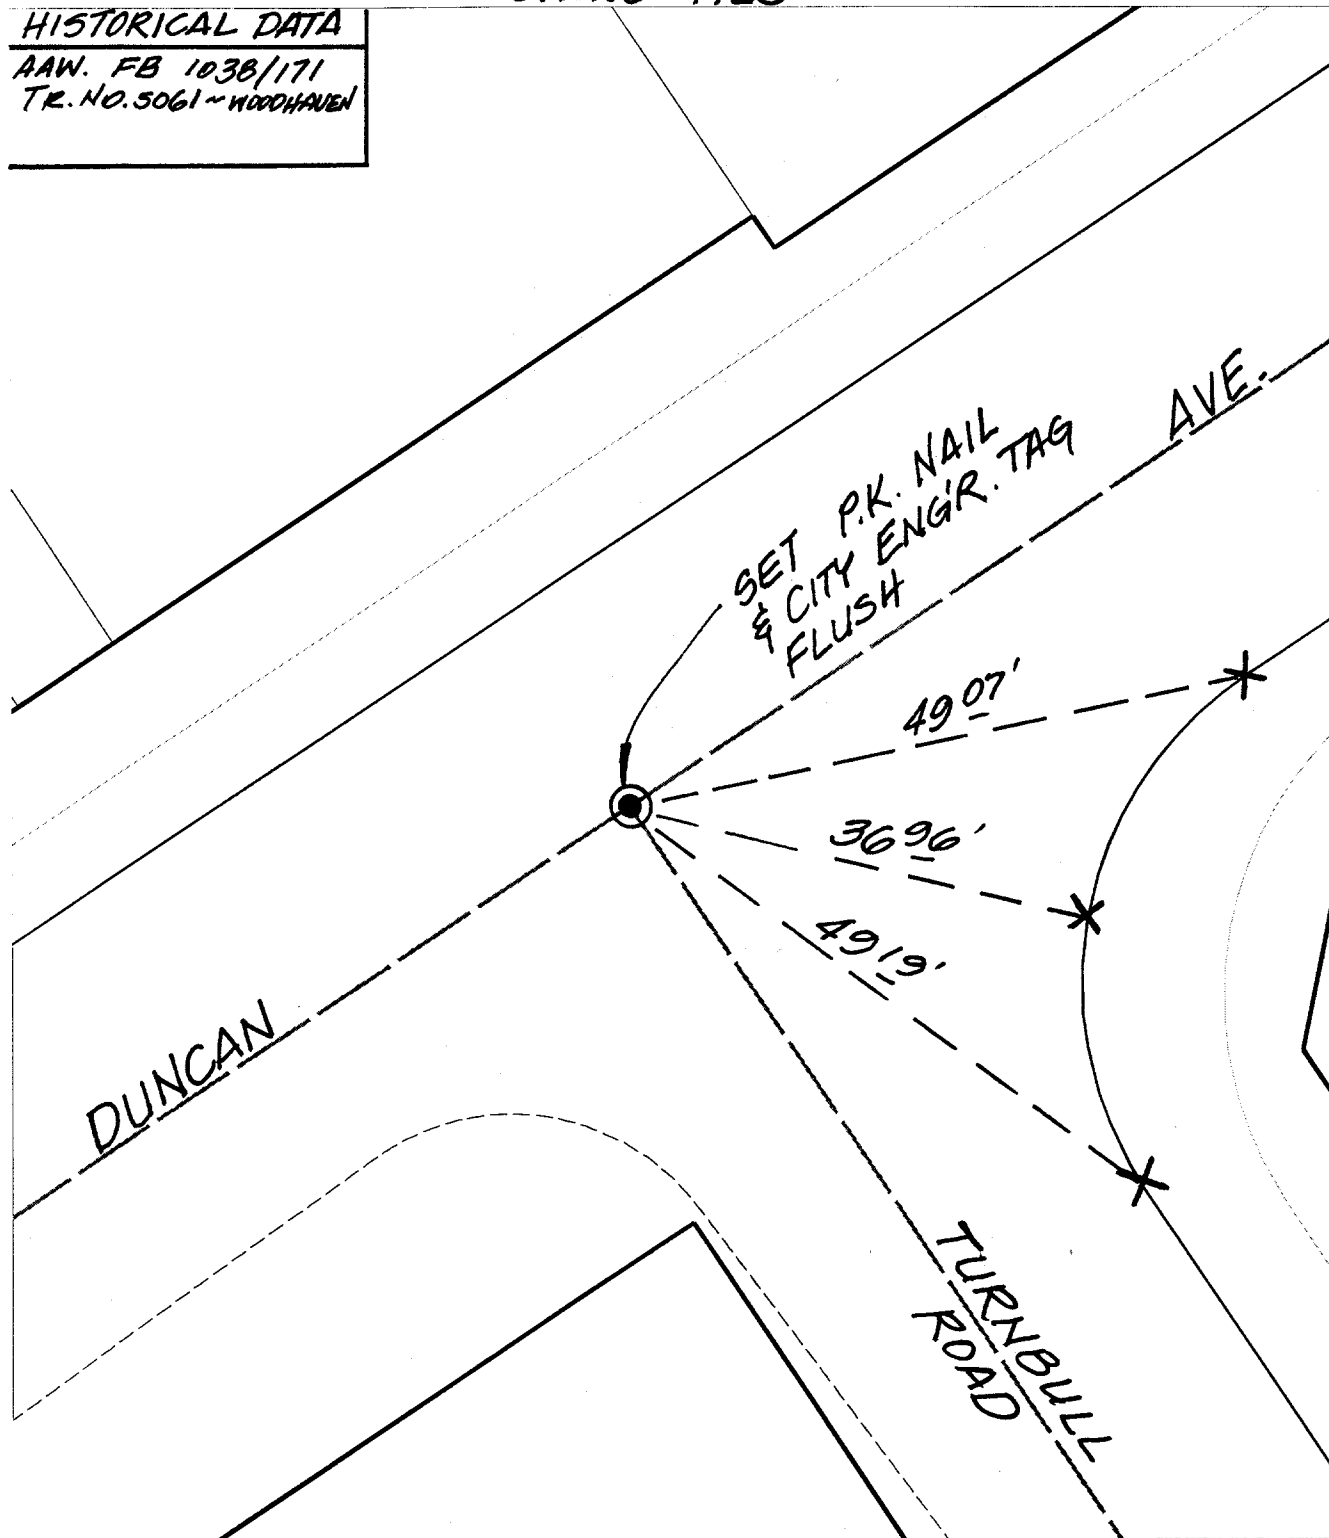

Street:

TURNBULL RD.

OFFICIAL USE ONLY

X-Street:

- ✕ FD. Ramset Nail on T/C
- FD. "C" Nail on T/C

- FD. LD. & TK. on T/C
- Set LD. & TK. on T/C

Scale: 1" = 15'

Date: 08/24/99

Drawn by: L. Harris, KGE

W.O.: 10-16-99

F.B.: Reset Tag.

OFFICIAL TIE PLAT
CITY OF RIVERSIDE

These ties are for the purpose of perpetuating the found monumentation. No claim is made as to the relationship of the points or lines shown hereon to true boundary locations.



Sheet of

File No.: