


2429. TIF

F.B.:
W.O.:
Drawn by: scurtis
Date: 11/17/98
Scale: 1" = 20'

OFFICIAL TIE PLAT

CITY OF RIVERSIDE

These ties are for the purpose of perpetuating the found monumentation. No claim is made as to the relationship of the points or lines shown hereon to true boundary locations.

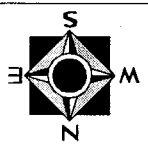


Sheet 1 of 1

File No.:

Street: **THIRD ST**
X-Street: **THIRD ST**
OFFICIAL USE ONLY

HISTORICAL DATA
L438/129
CRB 1021/7
TIE PLAT TIES

- × FD. Ramset Nail on T/C
- FD. "C" Nail on T/C
- FD. LD. & TK. on T/C
- Set LD. & TK. on T/C

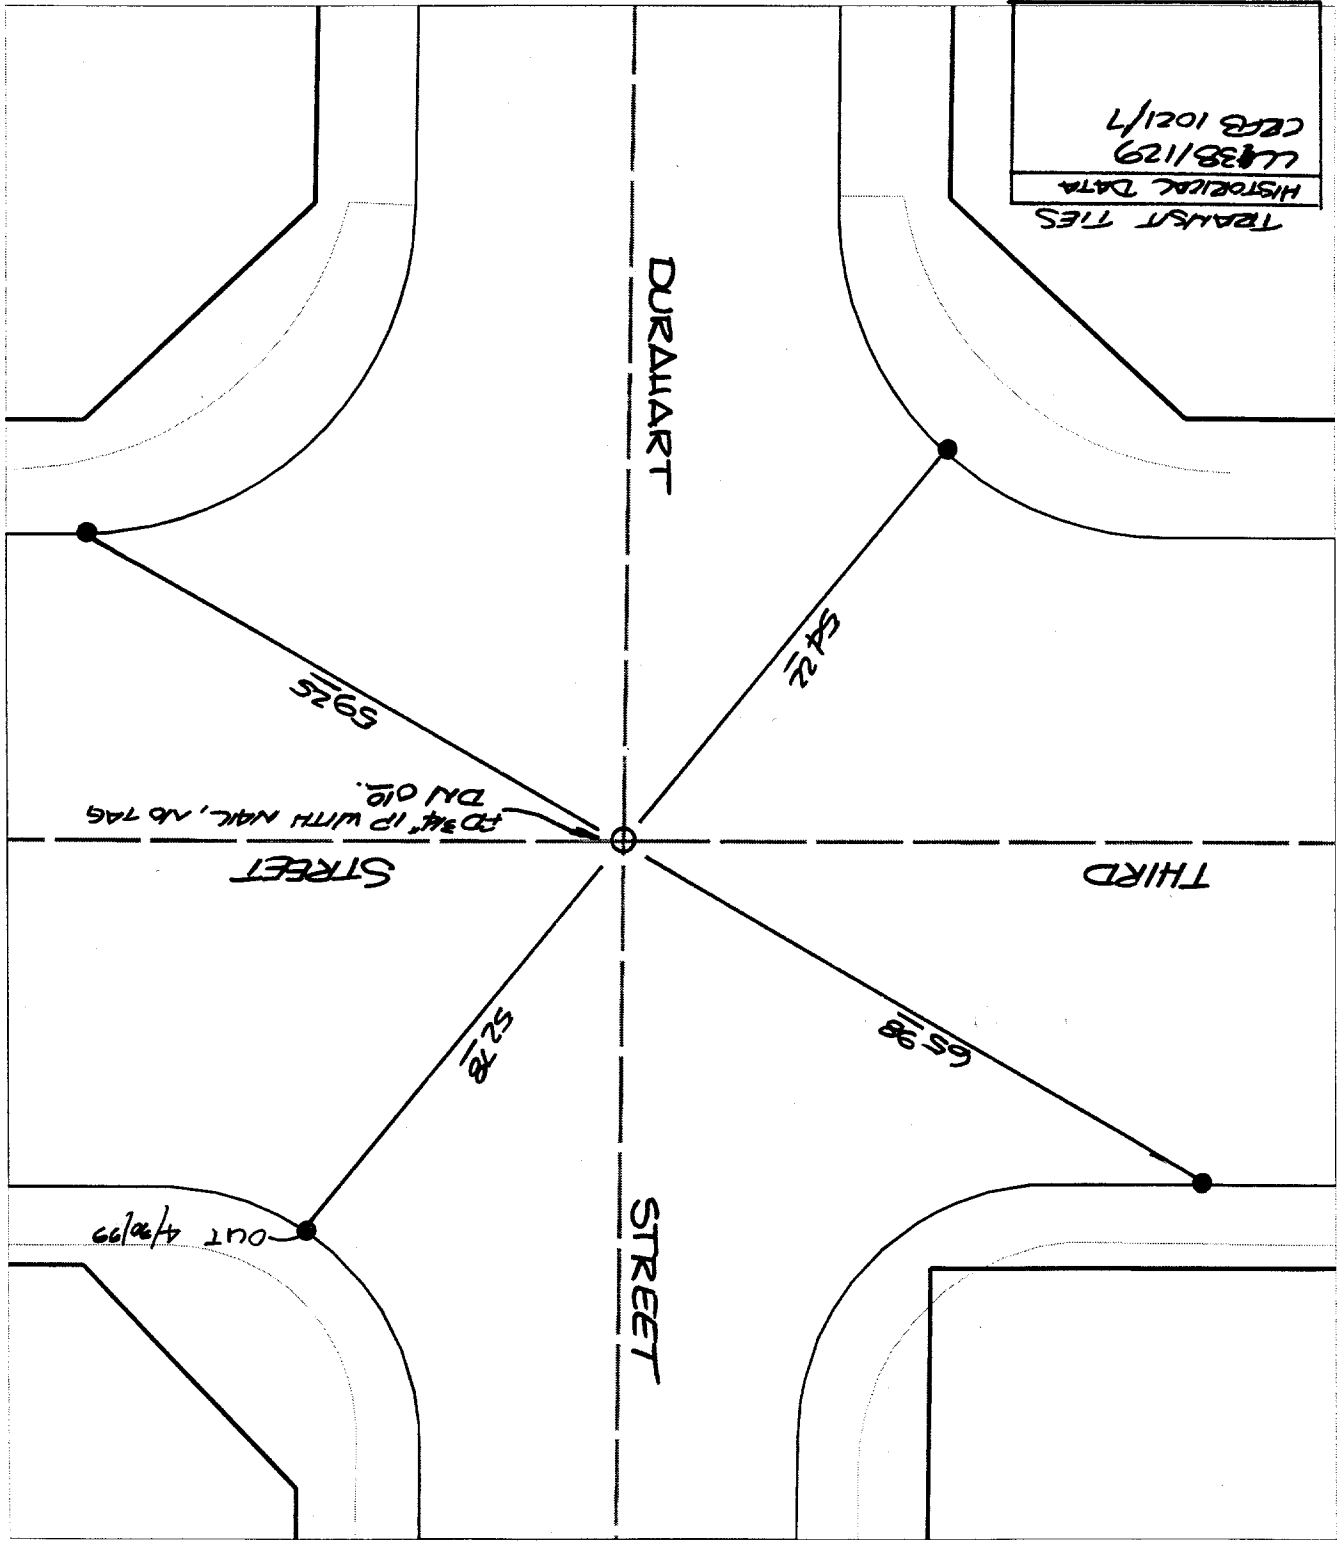

FD 3/4" IP WITH NAIL, NO TAG
DN OIE.

OUT 4/20/99