


2462.TIF

E TIES TRACT 23320
JN 133

NOT TO SCALE

PAGE 1 OF 1
JULY 1989

RECEIVED
SEP 15 1989
DEPT. OF PUBLIC WORKS

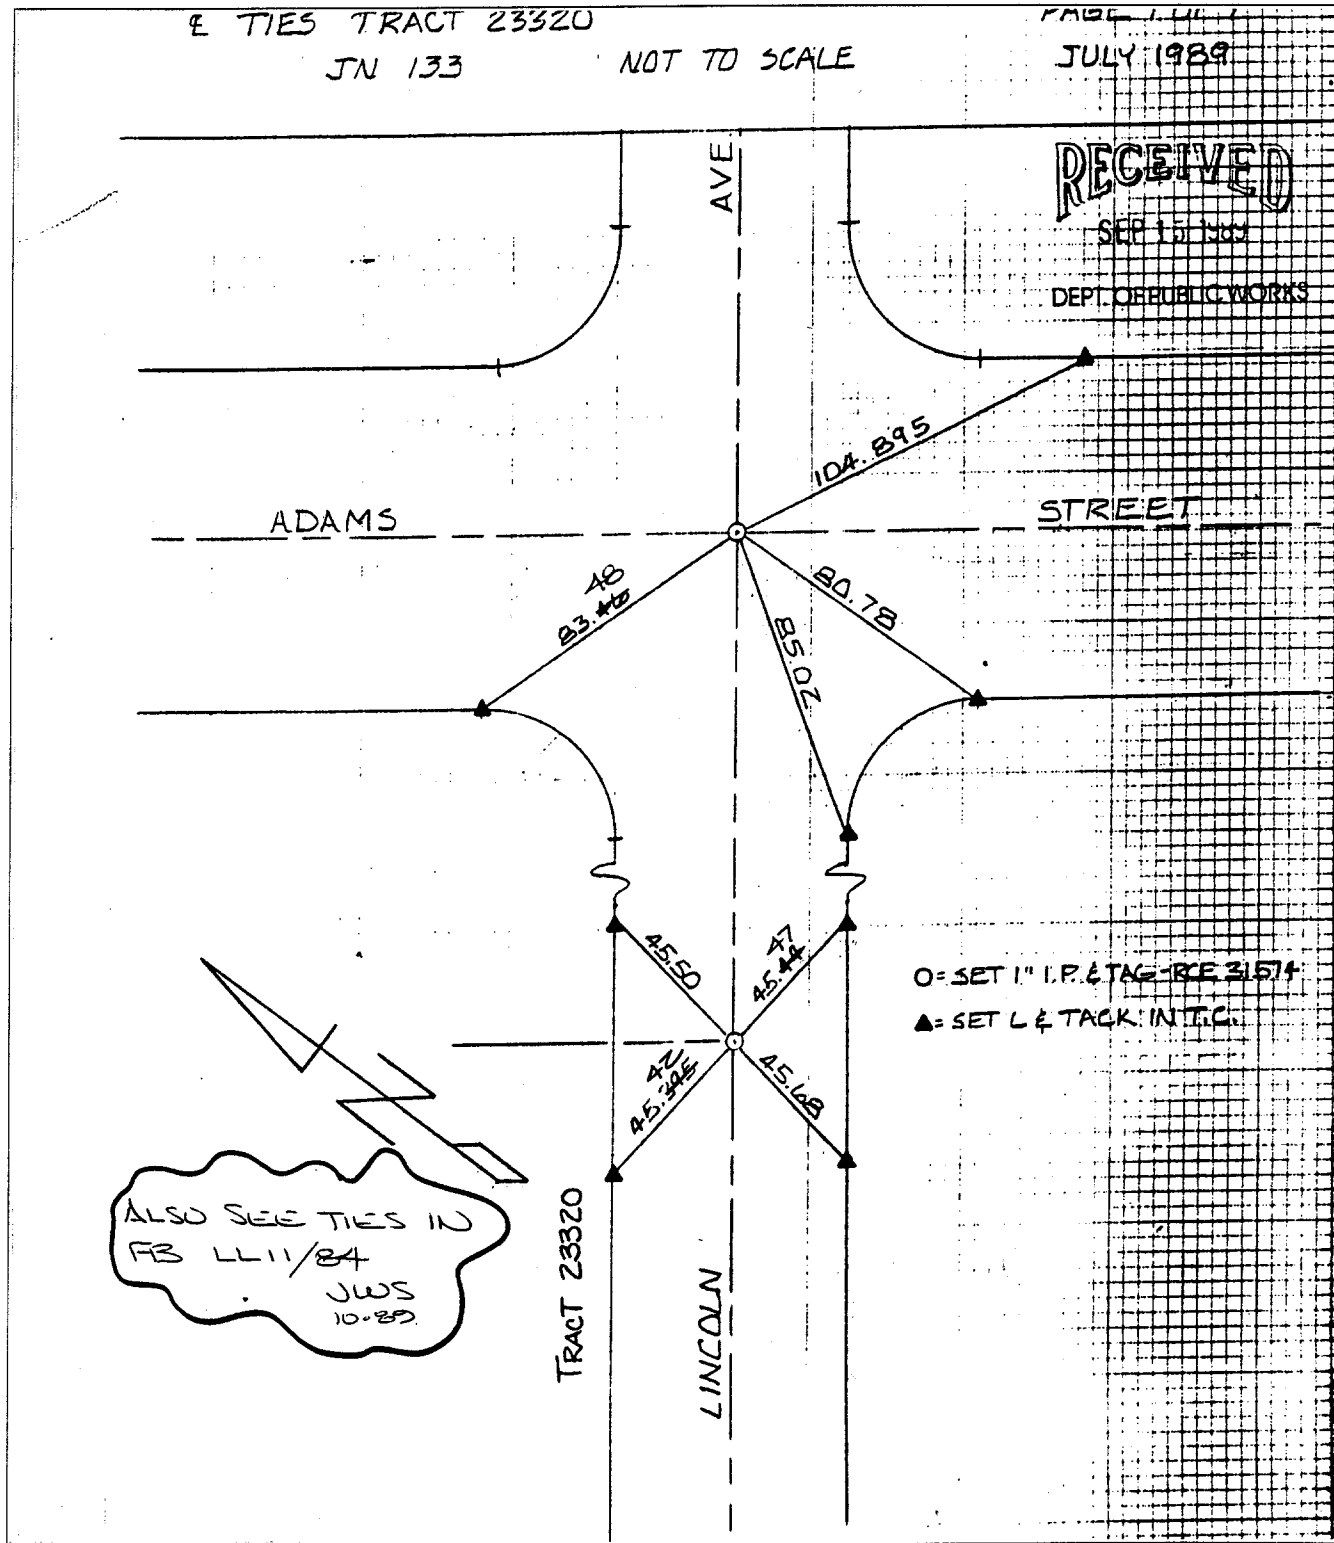

Street: ADAMS AVE
X-Street: LINCOLN

OFFICIAL USE ONLY

- ✕ FD. Ramset Nail on T/C
- FD. LD. & TK. on T/C
- FD. "C" Nail on T/C
- Set LD. & TK. on T/C

Scale:

Date:

Drawn by:

W.O.:

F.B.:

OFFICIAL TIE PLAT
CITY OF RIVERSIDE

These ties are for the purpose of perpetuating the found monumentation. No claim is made as to the relationship of the points or lines shown hereon to true boundary locations.

Sheet 1 of 1
 File No.: