

Street: **ADAMS**

X-Street: _____

MAYBELLE


OFFICIAL USE ONLY

TRACT NO. 2124D
CENTERLINE TIES



LEGEND:

- ▲ SET L & TACK IN CURB
- SET 1" I.P. TAGGED L.S. 5390 ON CENTERLINE
- SET LEAD IN FE PROD. TAGGED L.S. 5390

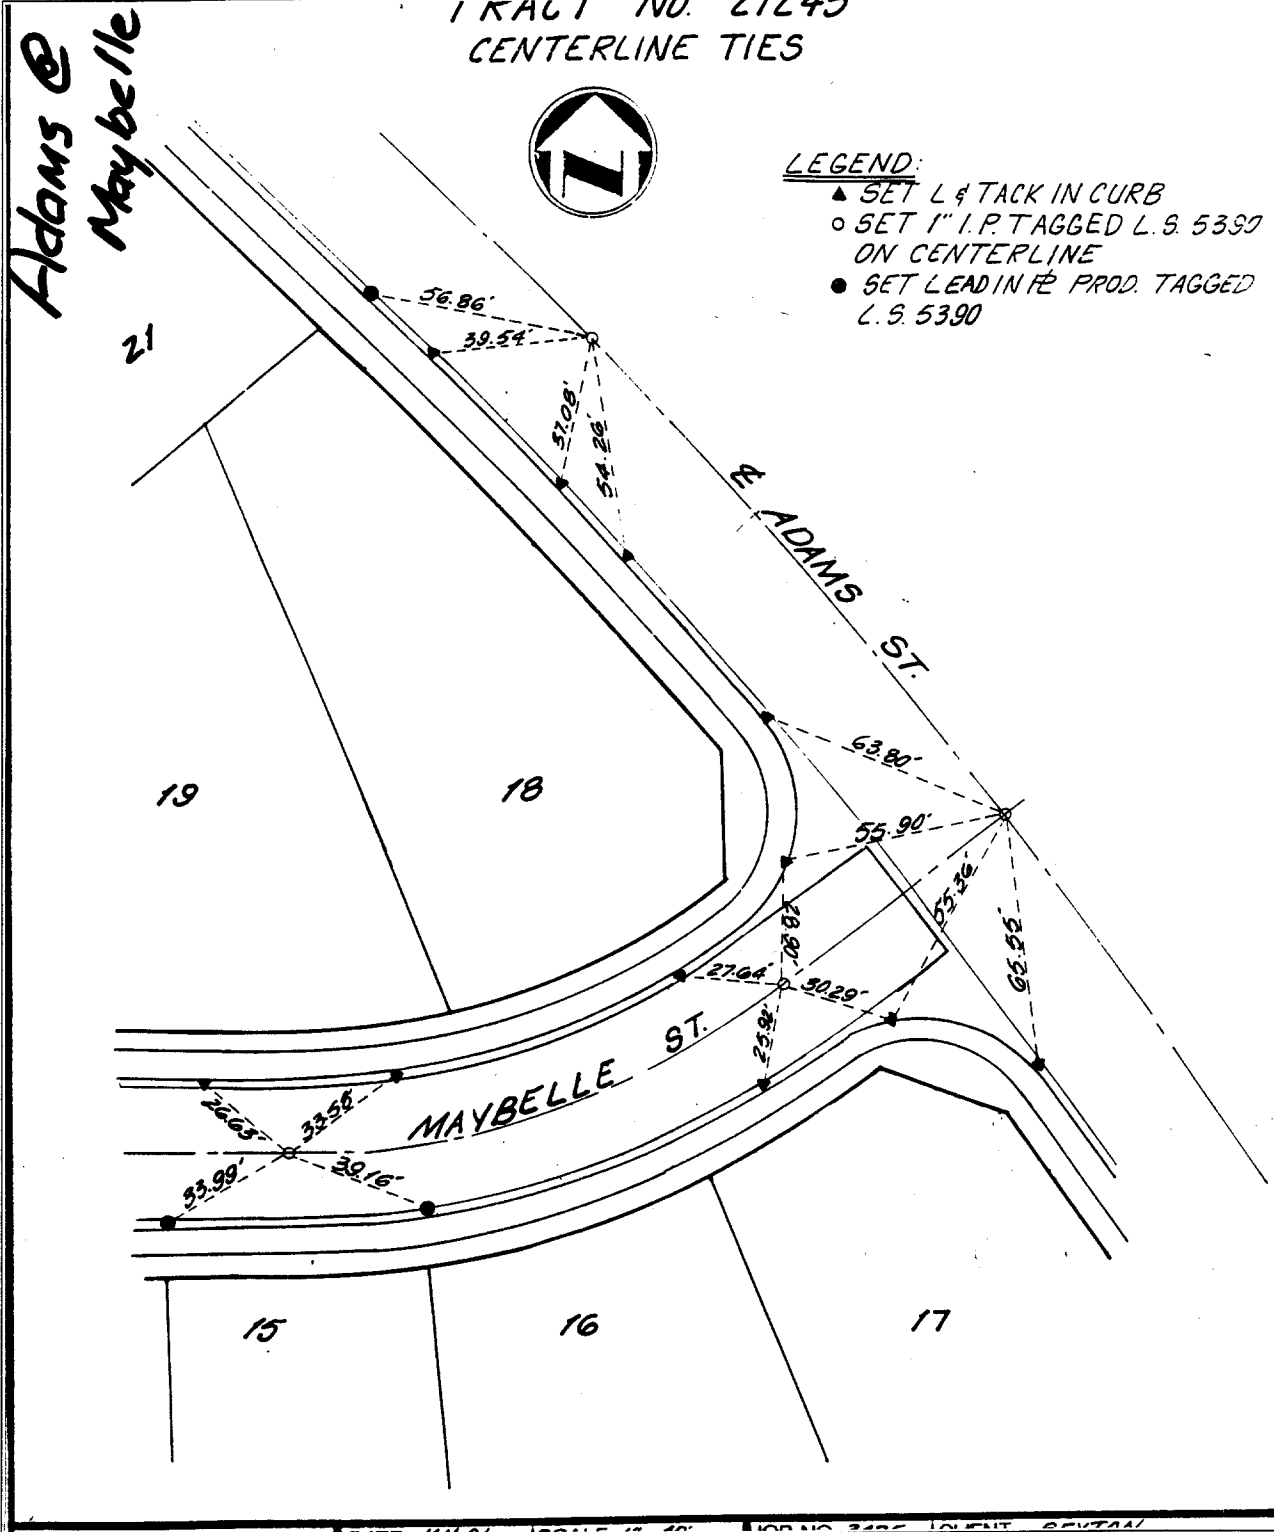

- ✕ FD. Ramset Nail on T/C
- FD. LD. & TK. on T/C
- FD. "C" Nail on T/C
- Set LD. & TK. on T/C

Scale:
Date:
Drawn by:
W.O.:
F.B.:

OFFICIAL TIE PLAT
CITY OF RIVERSIDE

These ties are for the purpose of perpetuating the found monumentation. No claim is made as to the relationship of the points or lines shown hereon to true boundary locations.

Sheet 1 of 1
File No.: