


Street: APPLETON ST.

OFFICIAL USE ONLY

X-Street: STREETER AVE

TRACT NO. 19841 CENTERLINE TIES

248, TIF Appleton @
Streeter

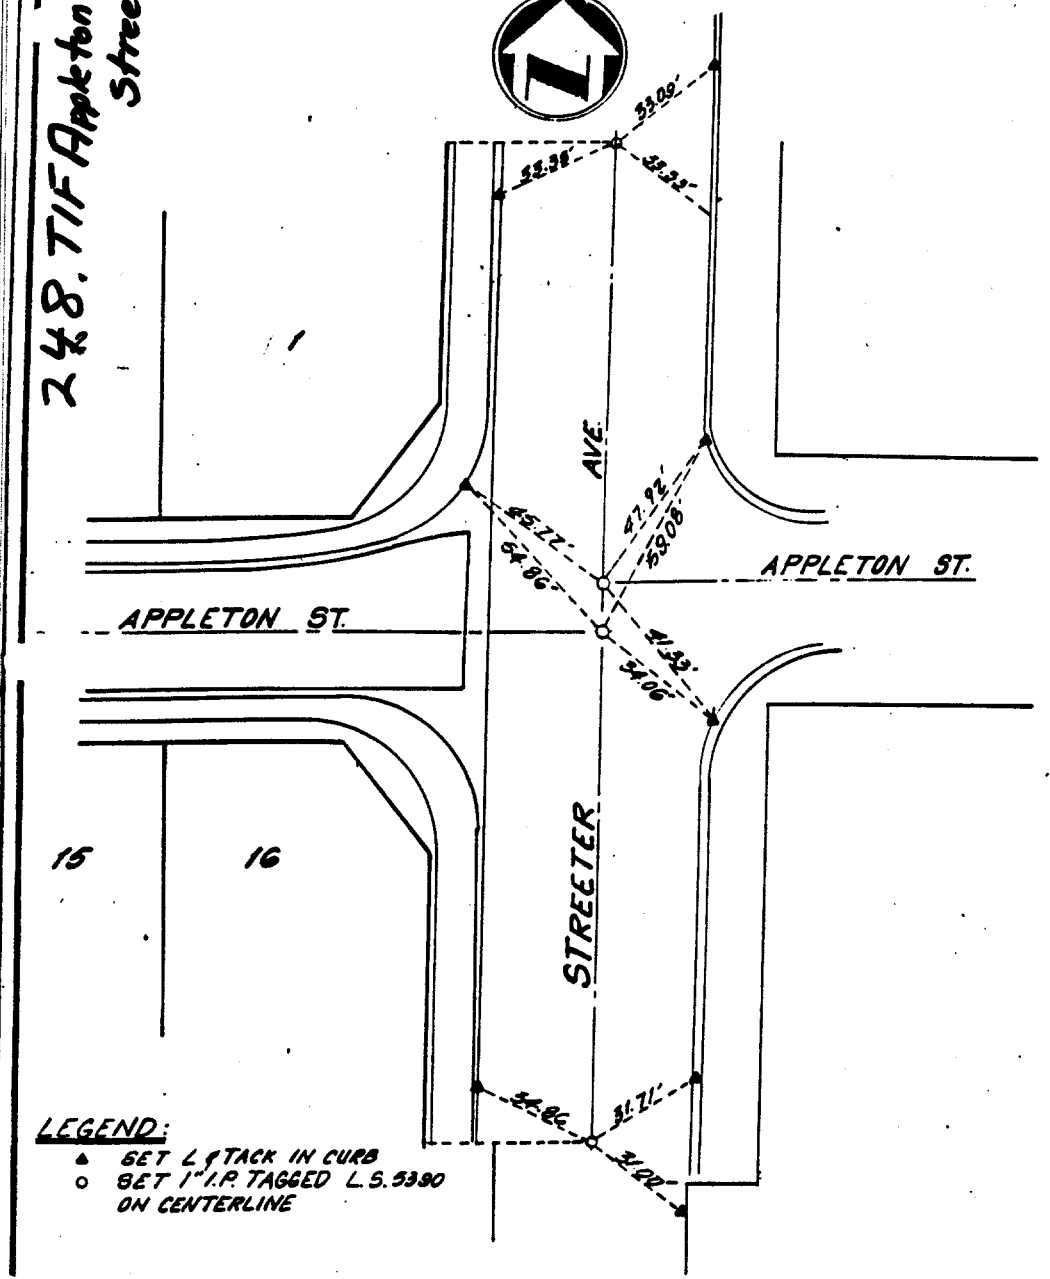

LEGEND:

- ▲ SET L & TACK IN CURB
- SET 1" I.P. TAGGED L.S. 5390 ON CENTERLINE

ADKAN ENGINEERS CIVIL ENGINEERING, PLANNING, LAND SURVEYING (714) 689-0241 <small>ONE UNIVERSITY DRIVE RIVERSIDE, CA 92507</small>	DATE <u>JAN 91</u>	SCALE <u>1" = 40'</u>	JOB NO. <u>3310</u>	CLIENT <u>SEXTON</u>
	<u>SEXTON</u>		<u>CENTERLINE TIES</u>	

- ✕ FD. Ramset Nail on T/C
- FD. LD. & TK. on T/C
- FD. "C" Nail on T/C
- Set LD. & TK. on T/C

Scale: _____
 Date: _____
 Drawn by: _____
 W.O.: _____
 F.B.: _____

OFFICIAL TIE PLAT
CITY OF RIVERSIDE

These ties are for the purpose of perpetuating the found monumentation. No claim is made as to the relationship of the points or lines shown hereon to true boundary locations.

Sheet 1 of 1
 File No.: _____