


Street: ALESSANDRO BLVD

X-Street: GLENHAVEN

OFFICIAL USE ONLY

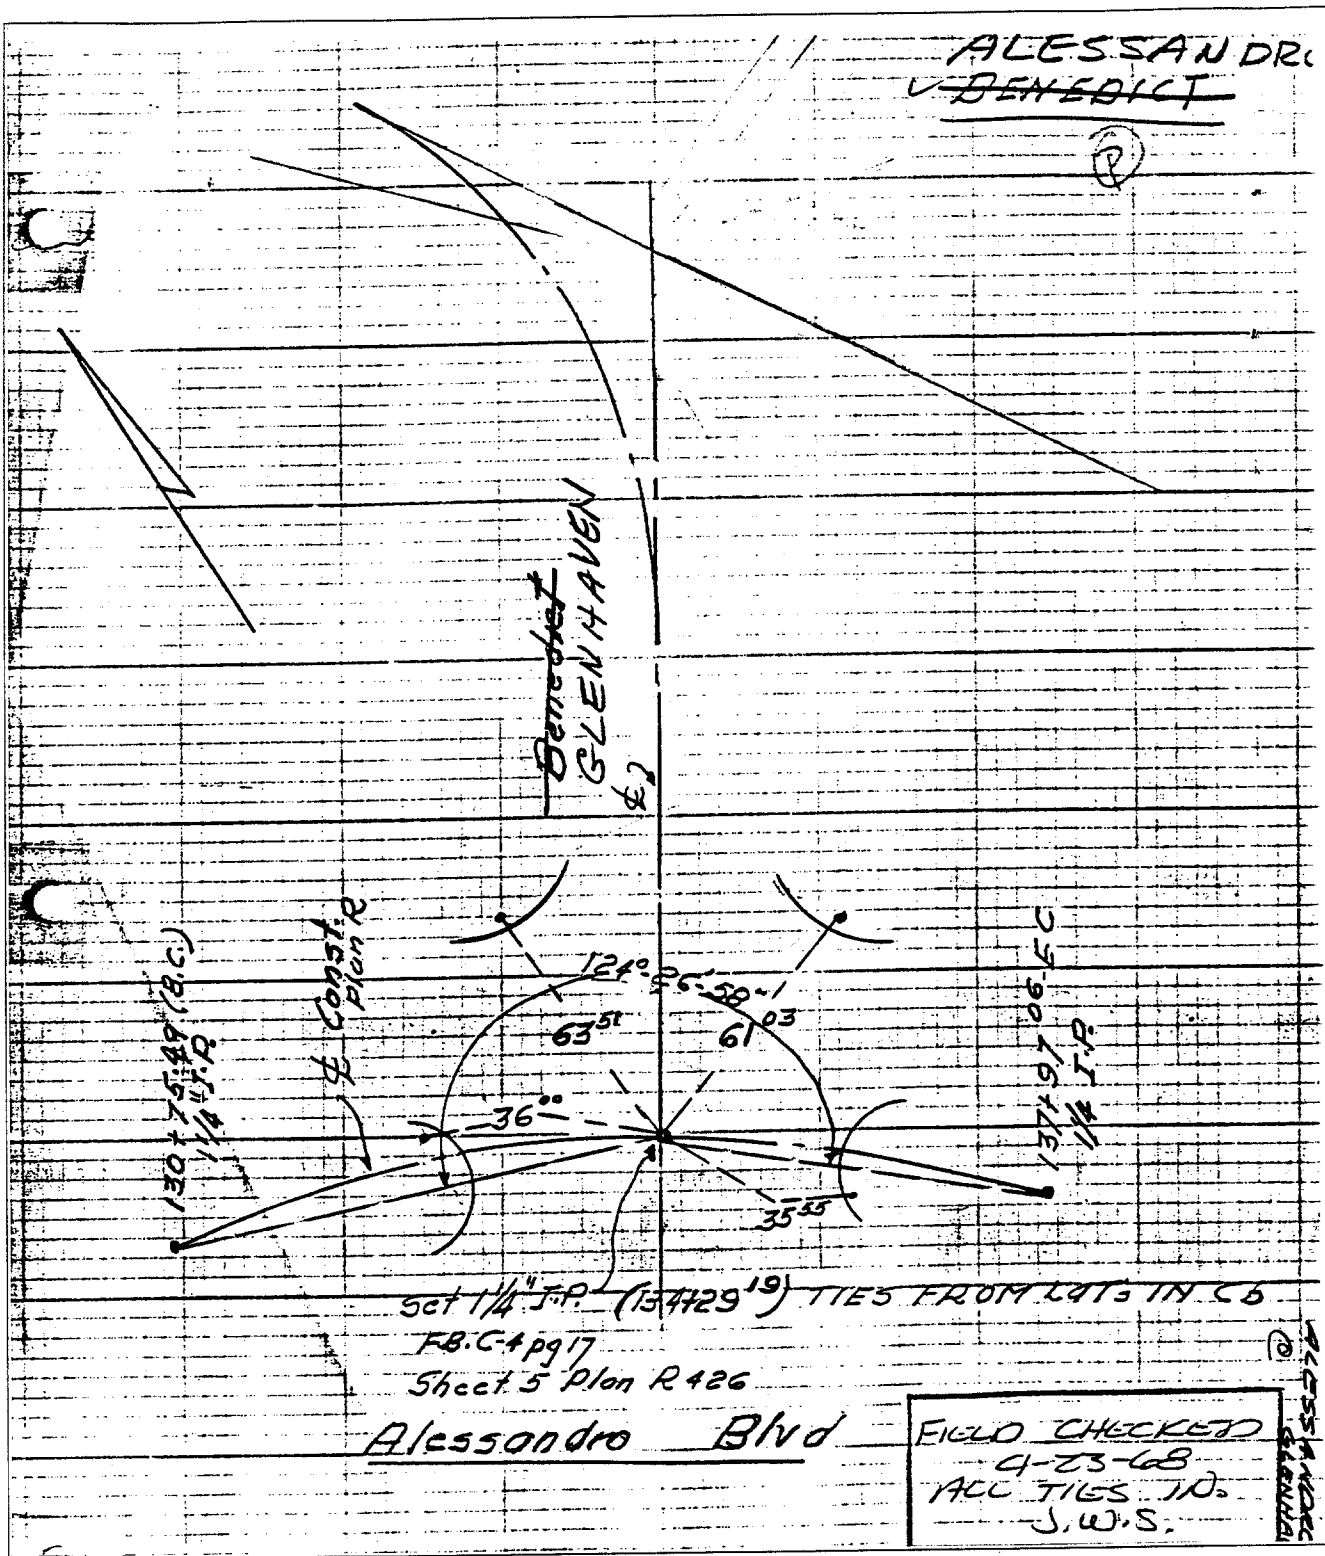

Set 1/4" I.P. (154129¹⁹) TIES FROM LOTS IN C.B.
 F.B.C-4 pg 17
 Sheet 5 Plan R 426

Alessandro Blvd FIELD CHECKED
 4-23-68
 ACC TIES TO
 J.W.S.

- ✕ FD. Ramset Nail on T/C
- FD. LD. & TK. on T/C
- FD. "C" Nail on T/C
- Set LD. & TK. on T/C

Scale:
 Date:
 Drawn by:
 W.O.:
 F.B.:

OFFICIAL TIE PLAT
 CITY OF RIVERSIDE

These ties are for the purpose of perpetuating the found monumentation. No claim is made as to the relationship of the points or lines shown hereon to true boundary locations.

Sheet 1 of 1
 File No.: