


Street: ALMOND  
 X-Street: 14 & 13<sup>TH</sup>  
 OFFICIAL USE ONLY

ALMOND ST.  
 AT 14<sup>TH</sup> & 13<sup>TH</sup>

CORR.  
 V.C.H.  
 6-12-74

(P)

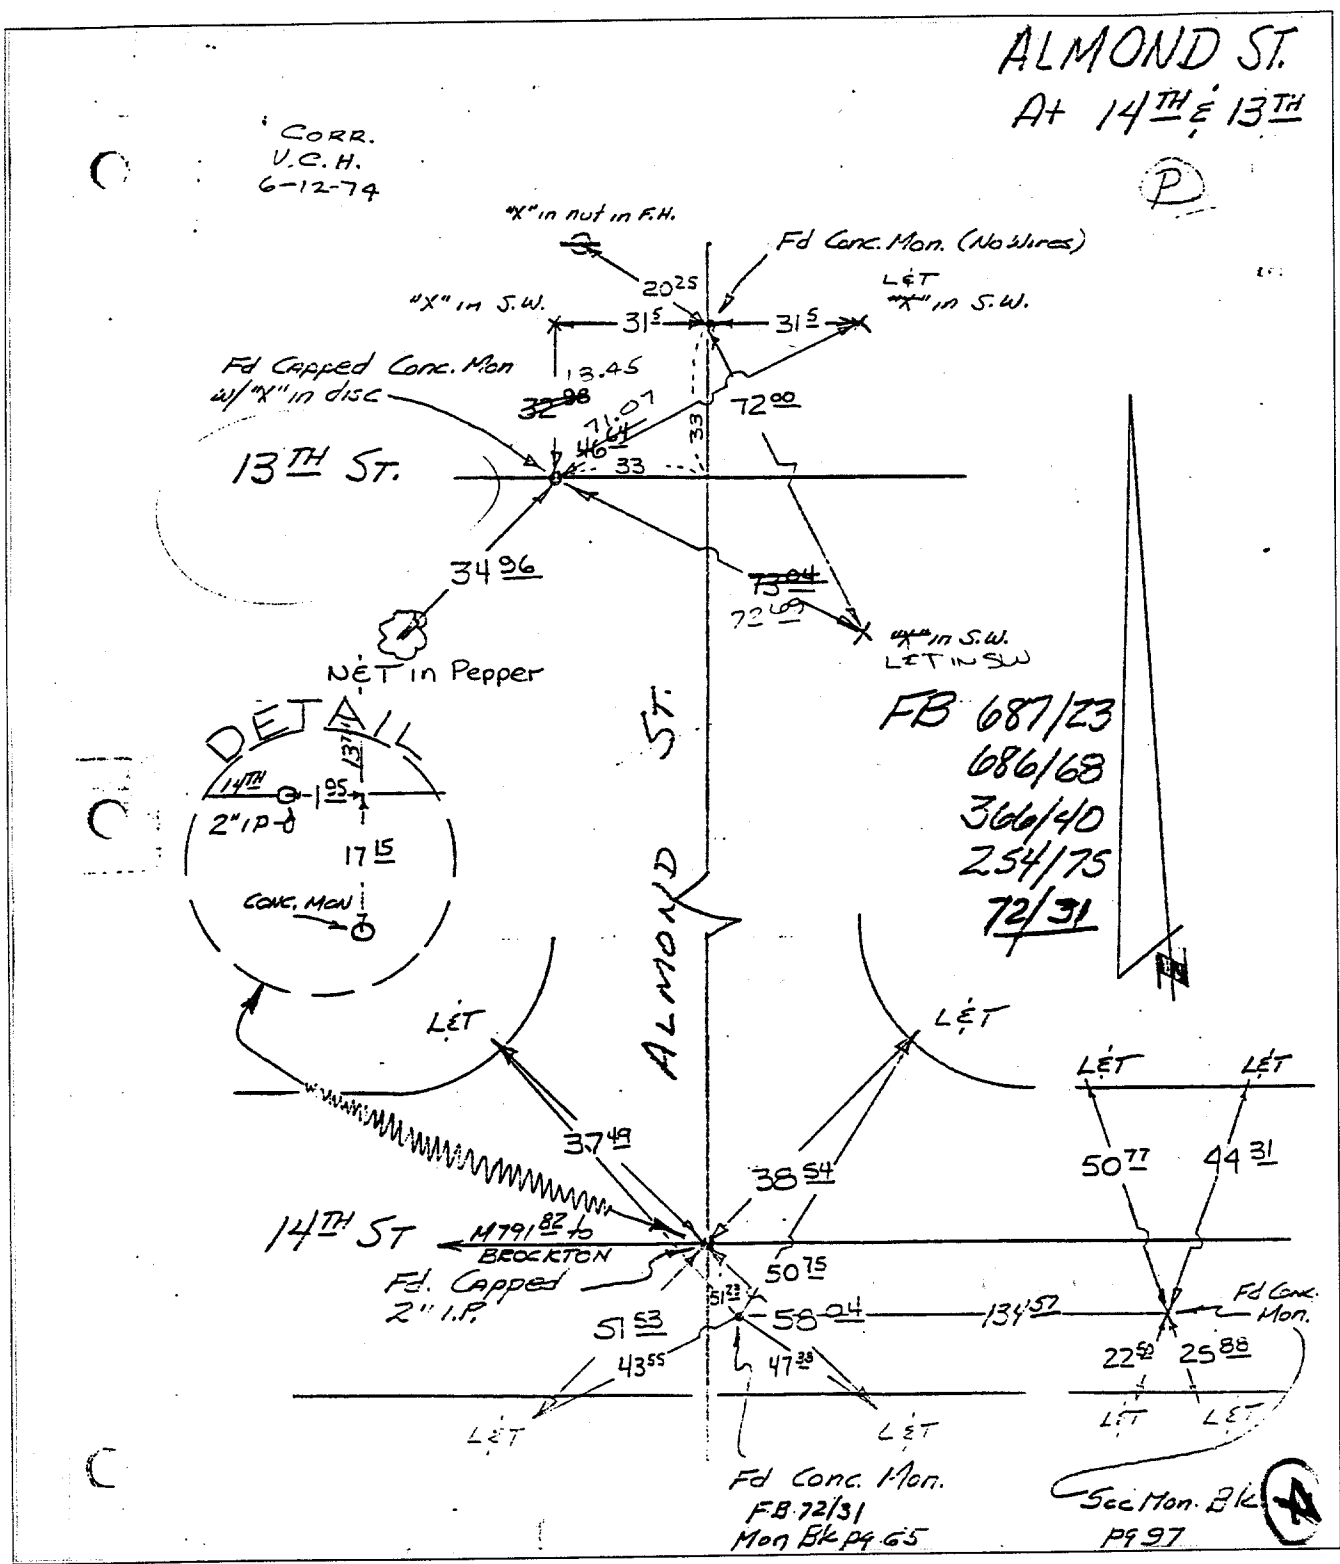

FB 687/23  
 686/68  
 366/40  
 254/75  
 72/31

✗ FD. Ramset Nail on T/C  
 ■ FD. "C" Nail on T/C

● FD. LD. & TK. on T/C  
 ○ Set LD. & TK. on T/C

Scale:  
 Date:  
 Drawn by:  
 W.O.:  
 F.B.:

**OFFICIAL TIE PLAT**  
**CITY OF RIVERSIDE**  
 These ties are for the purpose of perpetuating the found monumentation. No claim is made as to the relationship of the points or lines shown hereon to true boundary locations.

Sheet 1 of 1  
 File No.: