


TIES FOR TRACT NO. 22408-1, M.B. 227/17-29

X-STREET BET. THORNHILL & KYLS

OFFICE USE ONLY

STREET APPLECROSS

256.71F

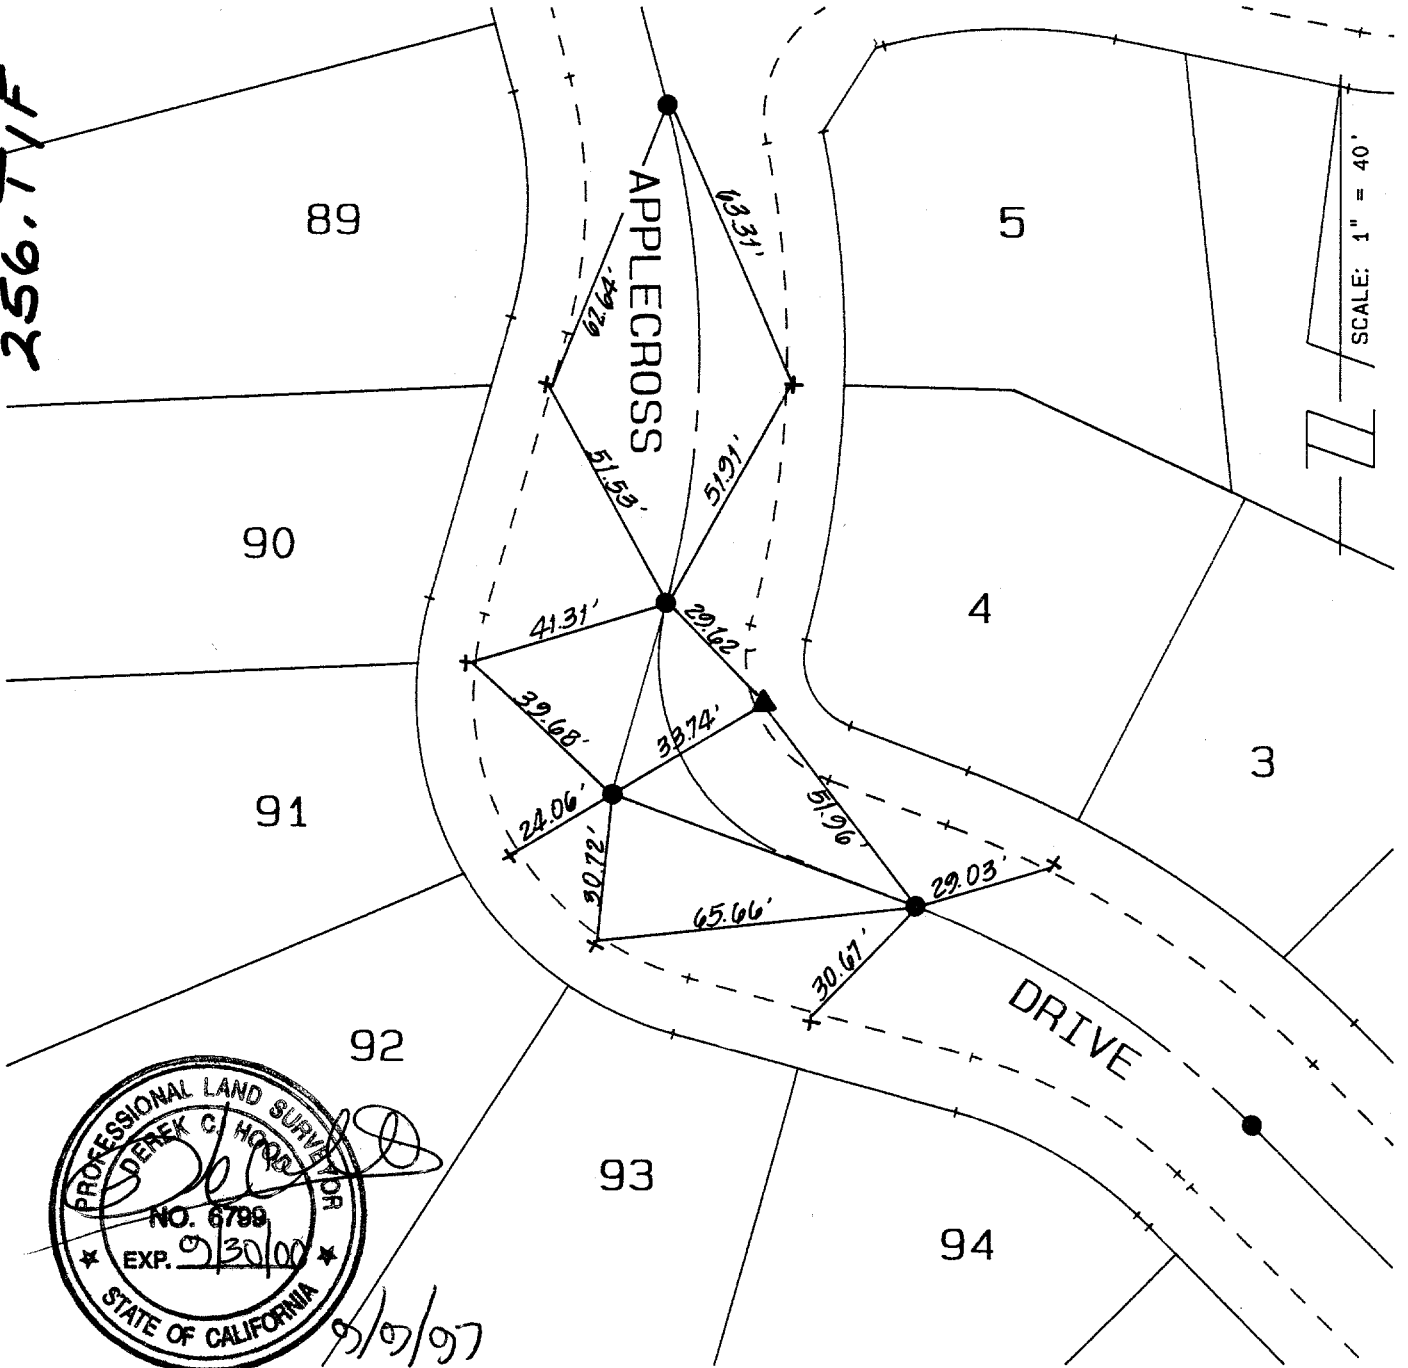

LEGEND

● - 6" SPIKE AND WASHER STAMPED LS 6799, FLUSH.

+ - NAIL AND TAG, RCE 30534 ON TOP OF CURB

▲ - LEAD AND TACK ON TOP OF CURB

SCALE: 1" = 40'

DATE: 10-20-95

DR. BY: T.F.W.

W.O.: 30650

F.B.: 30650

OFFICIAL TIE PLAT  
CITY OF RIVERSIDE

PREPARED BY:



KEITH INTERNATIONAL, INC.  
INLAND EMPIRE DIVISION

22690 CACTUS AVE., #300  
MORENO VALLEY, CA 92557  
(909) 653-0234

SHEET

12

OF 28 SHEETS

FILE NO.: 30728