


2606.TIF

TRACT 23664-1

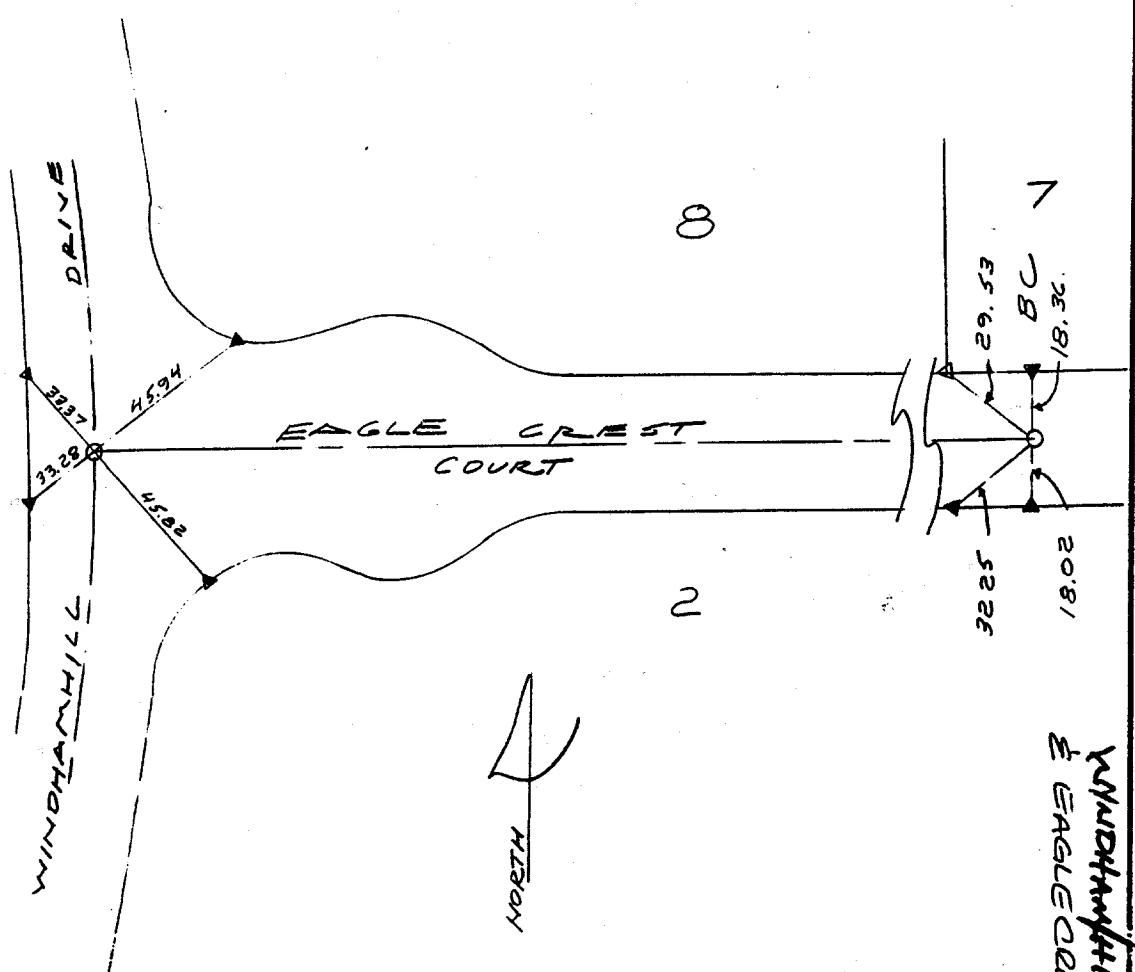

△ - SET N & TAG LS 5529
 ON T.C. & LOT LINE PROJECTED
 ▲ - SET "RAMSET" NAIL

○ - SET 1" I.P. TAGGED LS 5529
 ● - FOUND MONUMENT

SCALE: 1"=40'	OFFICIAL TIE PLAT CITY OF RIVERSIDE ALBERT A. WEBB ASSOCIATES CIVIL ENGINEERS	SHEET
DATE: 2-24-94		1
DR. BY: DB		OF 2 SHEETS
W.O.: 91-241		

X FD. Ramset Nail on T/C ● FD. LD. & TK. on T/C
 ■ FD. "C" Nail on T/C ○ Set LD. & TK. on T/C

Scale: 1" = 40'
 Date: 2-24-94
 Drawn by:
 W.O.: 91-241
 F.B.: 91

OFFICIAL TIE PLAT
 CITY OF RIVERSIDE
These ties are for the purpose of perpetuating the found monumentation. No claim is made as to the relationship of the points or lines shown hereon to true boundary locations.

Sheet 1 of 2
 File No.:

Street: **EAGLE CREST**
 X-Street: **WINDHAM HILL DR.**
 OFFICIAL USE ONLY