


262. TIF

DATE 2-24-00  
JOB NO. 30728.000

# SWING TIES

FB 1 PG 3  
SHEET 3 OF 16

CLIENT E TIES TR-22408-2 JOB NAME SYCAMORE  
DESCRIPTION KENDRICK DRIVE

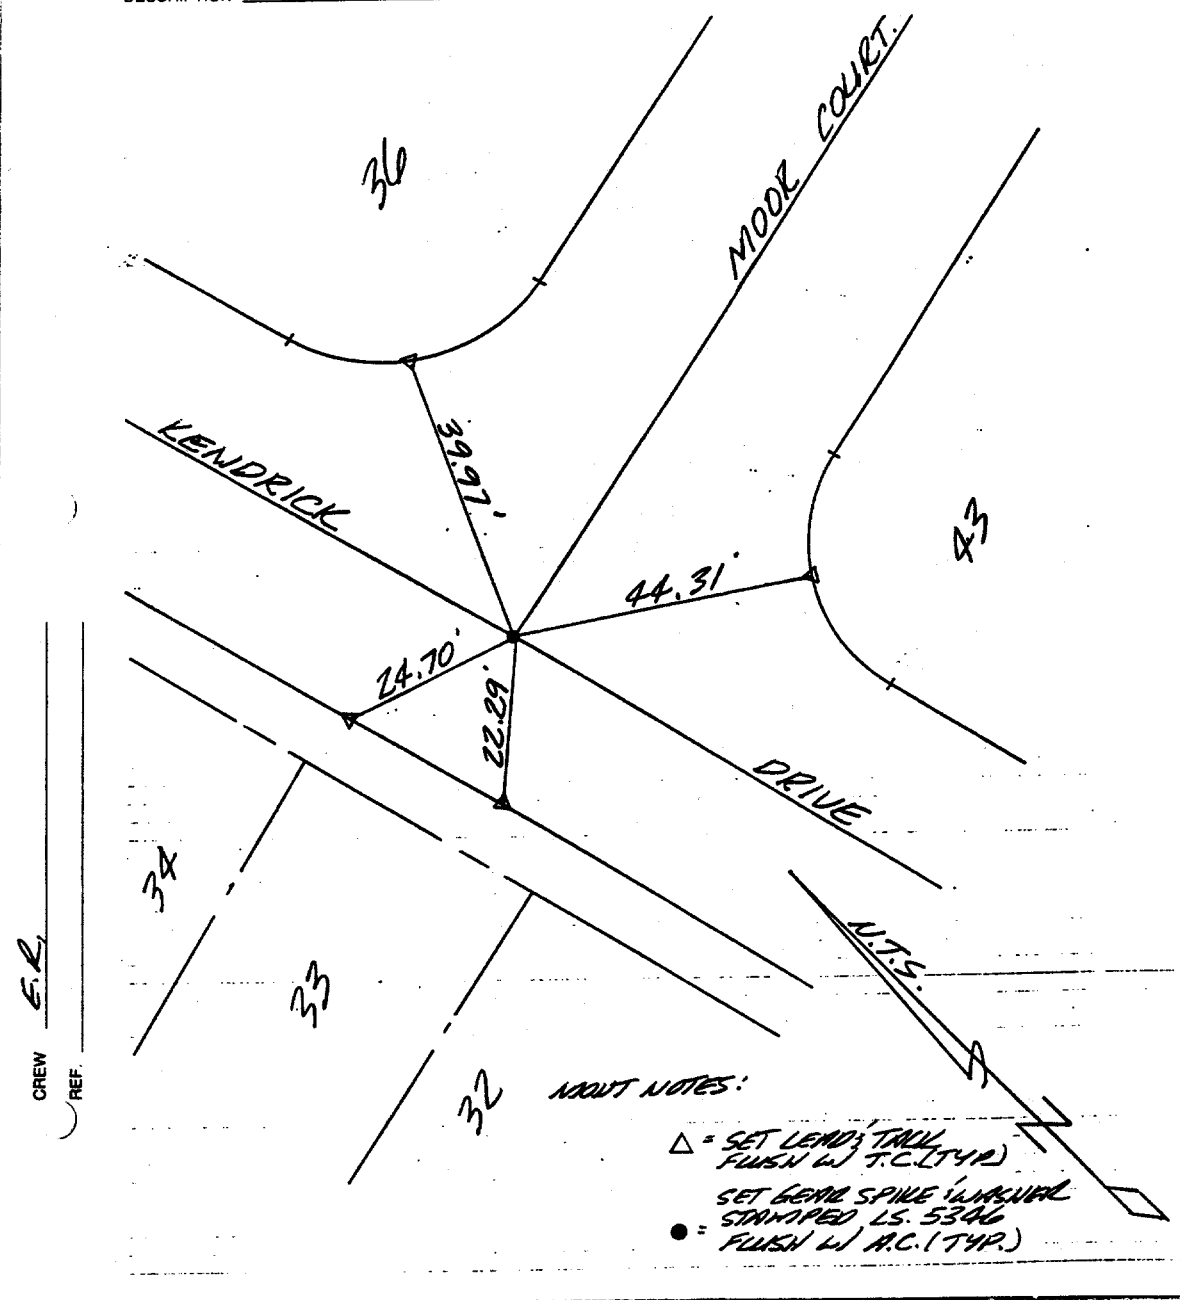

- ✕ FD. Ramset Nail on T/C
- FD. LD. & TK. on T/C
- FD. "C" Nail on T/C
- Set LD. & TK. on T/C

Scale: N.T.S.  
 Date: 4-24-00  
 Drawn by:  
 W.O.:  
 F.B.:

## OFFICIAL TIE PLAT

### CITY OF RIVERSIDE

These ties are for the purpose of perpetuating the found monumentation. No claim is made as to the relationship of the points or lines shown hereon to true boundary locations.

Sheet 1 of 1  
File No.:

Street: MOOR COURT  
 X-Street: KENDRICK DRIVE  
 OFFICIAL USE ONLY

APPLECROSS DRIVE