


Street: **EDELWEISS AVE**  
 X-Street: **COLUMBIA AVE & COTE LN**

OFFICIAL USE ONLY

TR. NO. 20136

SURVEY OF **COLUMBIA AVE** INDEX **171.03C** PAGE **1 of 1**  
 SURVEYED BY **KAWABATA** DATE **9-26-86** ORANGE COUNTY SURVEYOR

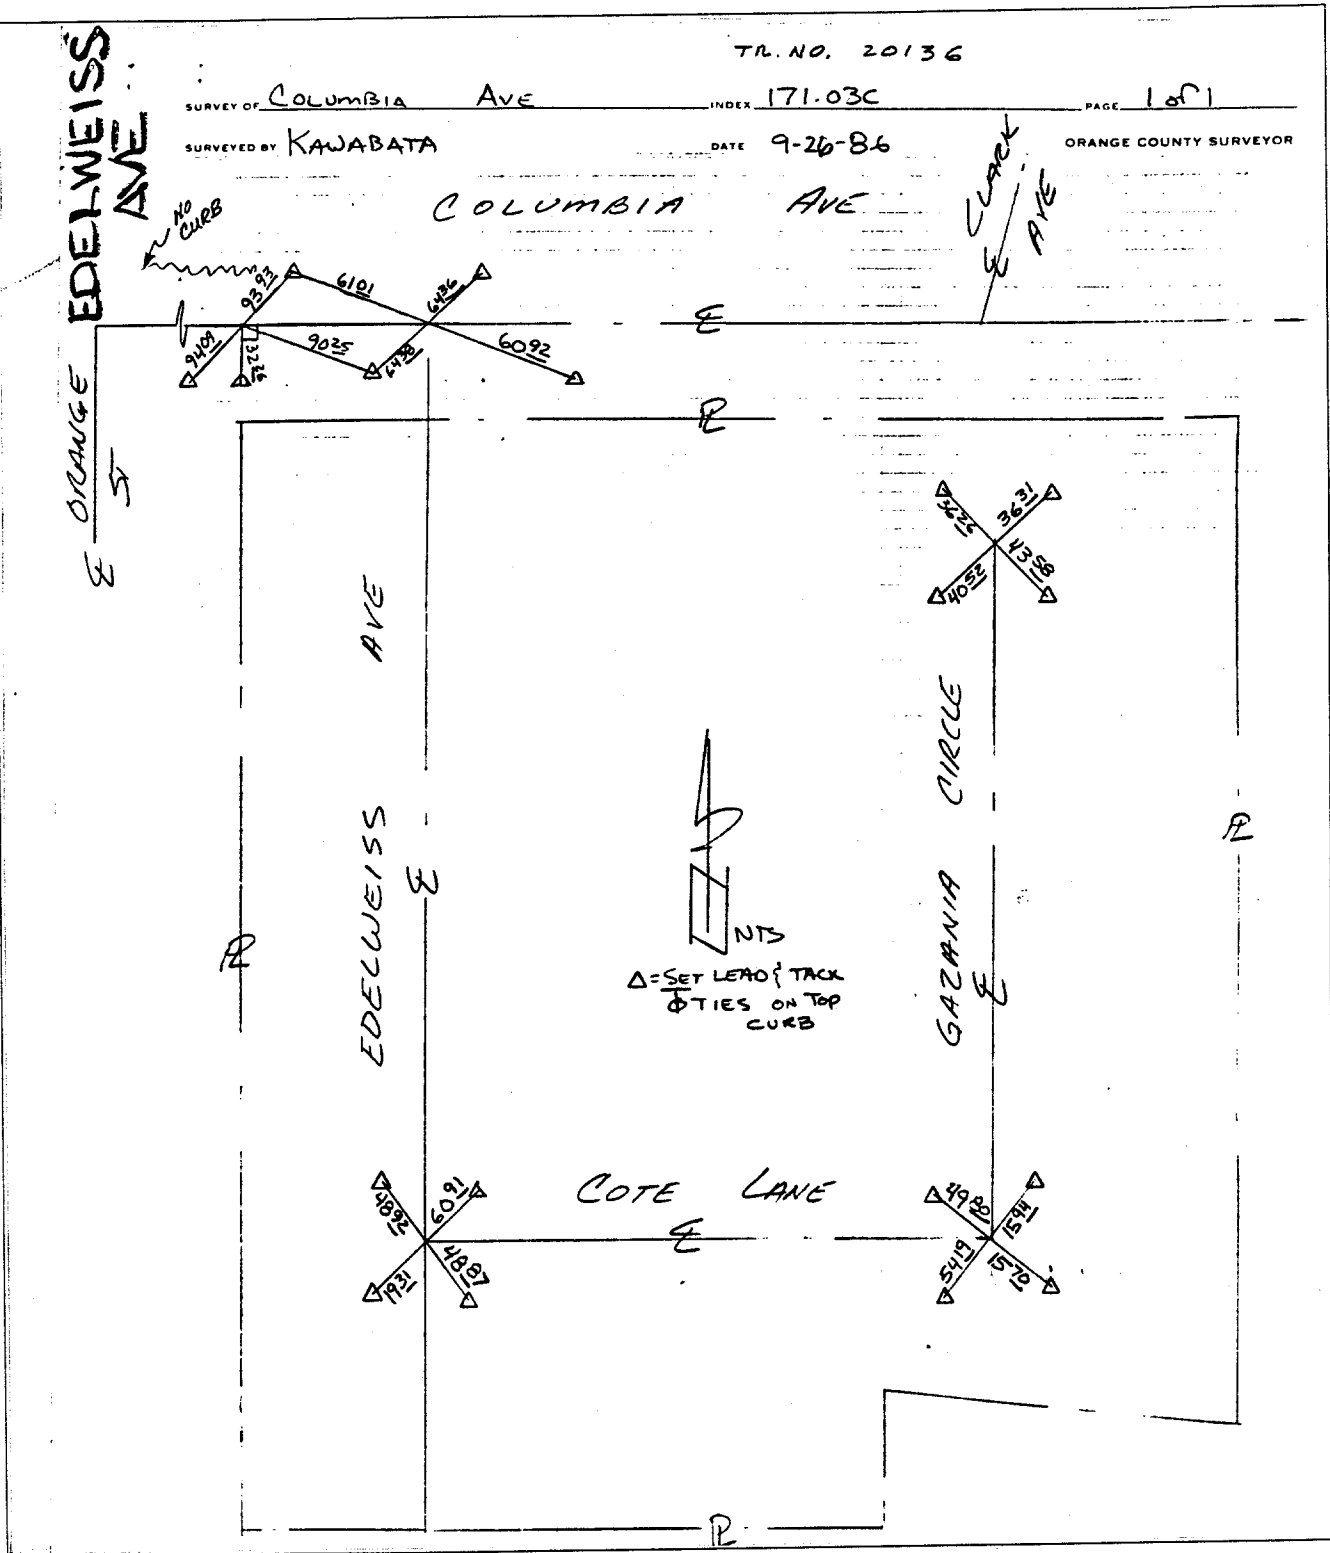

- ✕ FD. Ramset Nail on T/C
- FD. "C" Nail on T/C
- FD. LD. & TK. on T/C
- Set LD. & TK. on T/C

Scale:  
 Date:  
 Drawn by:  
 W.O.:  
 F.B.:

**OFFICIAL TIE PLAT**  
**CITY OF RIVERSIDE**

*These ties are for the purpose of perpetuating the found monumentation. No claim is made as to the relationship of the points or lines shown hereon to true boundary locations.*

Sheet 1 of 1  
 File No.: