


CIVIL ENGINEERS • SURVEYORS • PLANNERS

SURVEY OF CENTERLINE TIES TR 21025 SHEET 1 OF 2
 FOR SCHIAVONE W.O.No. 2810051 DATE 3-24-89
 SURVEY PARTY JENNEY, MAFFENY, CONTEZZI REF. SEC. 11 T 3 S R 5 W A.M. SHEET 1 OF 2

SURVEY NOTES

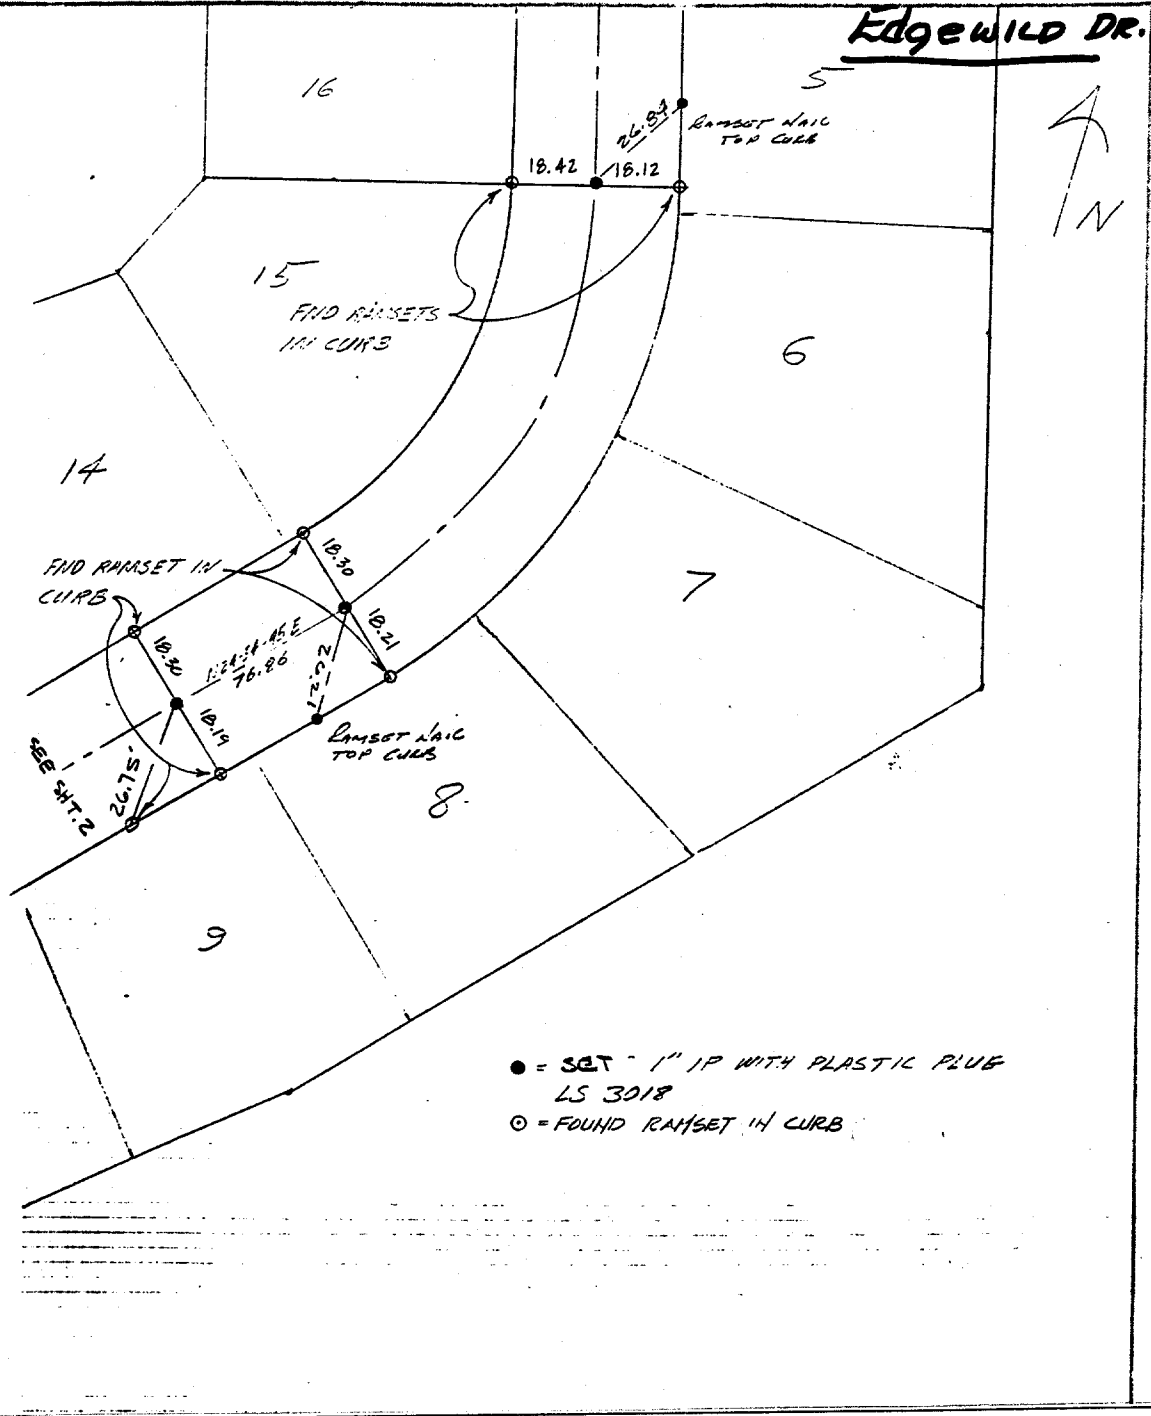

Street: EDGEWILD DR.

X-Street: _____
 OFFICIAL USE ONLY

- FD. Ramset Nail on T/C
- FD. LD. & TK. on T/C
- FD. "C" Nail on T/C
- Set LD. & TK. on T/C

Scale: _____
 Date: _____
 Drawn by: _____
 W.O.: _____
 F.B.: _____

OFFICIAL TIE PLAT

CITY OF RIVERSIDE

These ties are for the purpose of perpetuating the found monumentation. No claim is made as to the relationship of the points or lines shown hereon to true boundary locations.

Sheet 1 of 1
 File No.: _____