


2636 TIF

Street: EDWARDS PL.

OFFICIAL USE ONLY

X-Street: LYNCH LANE

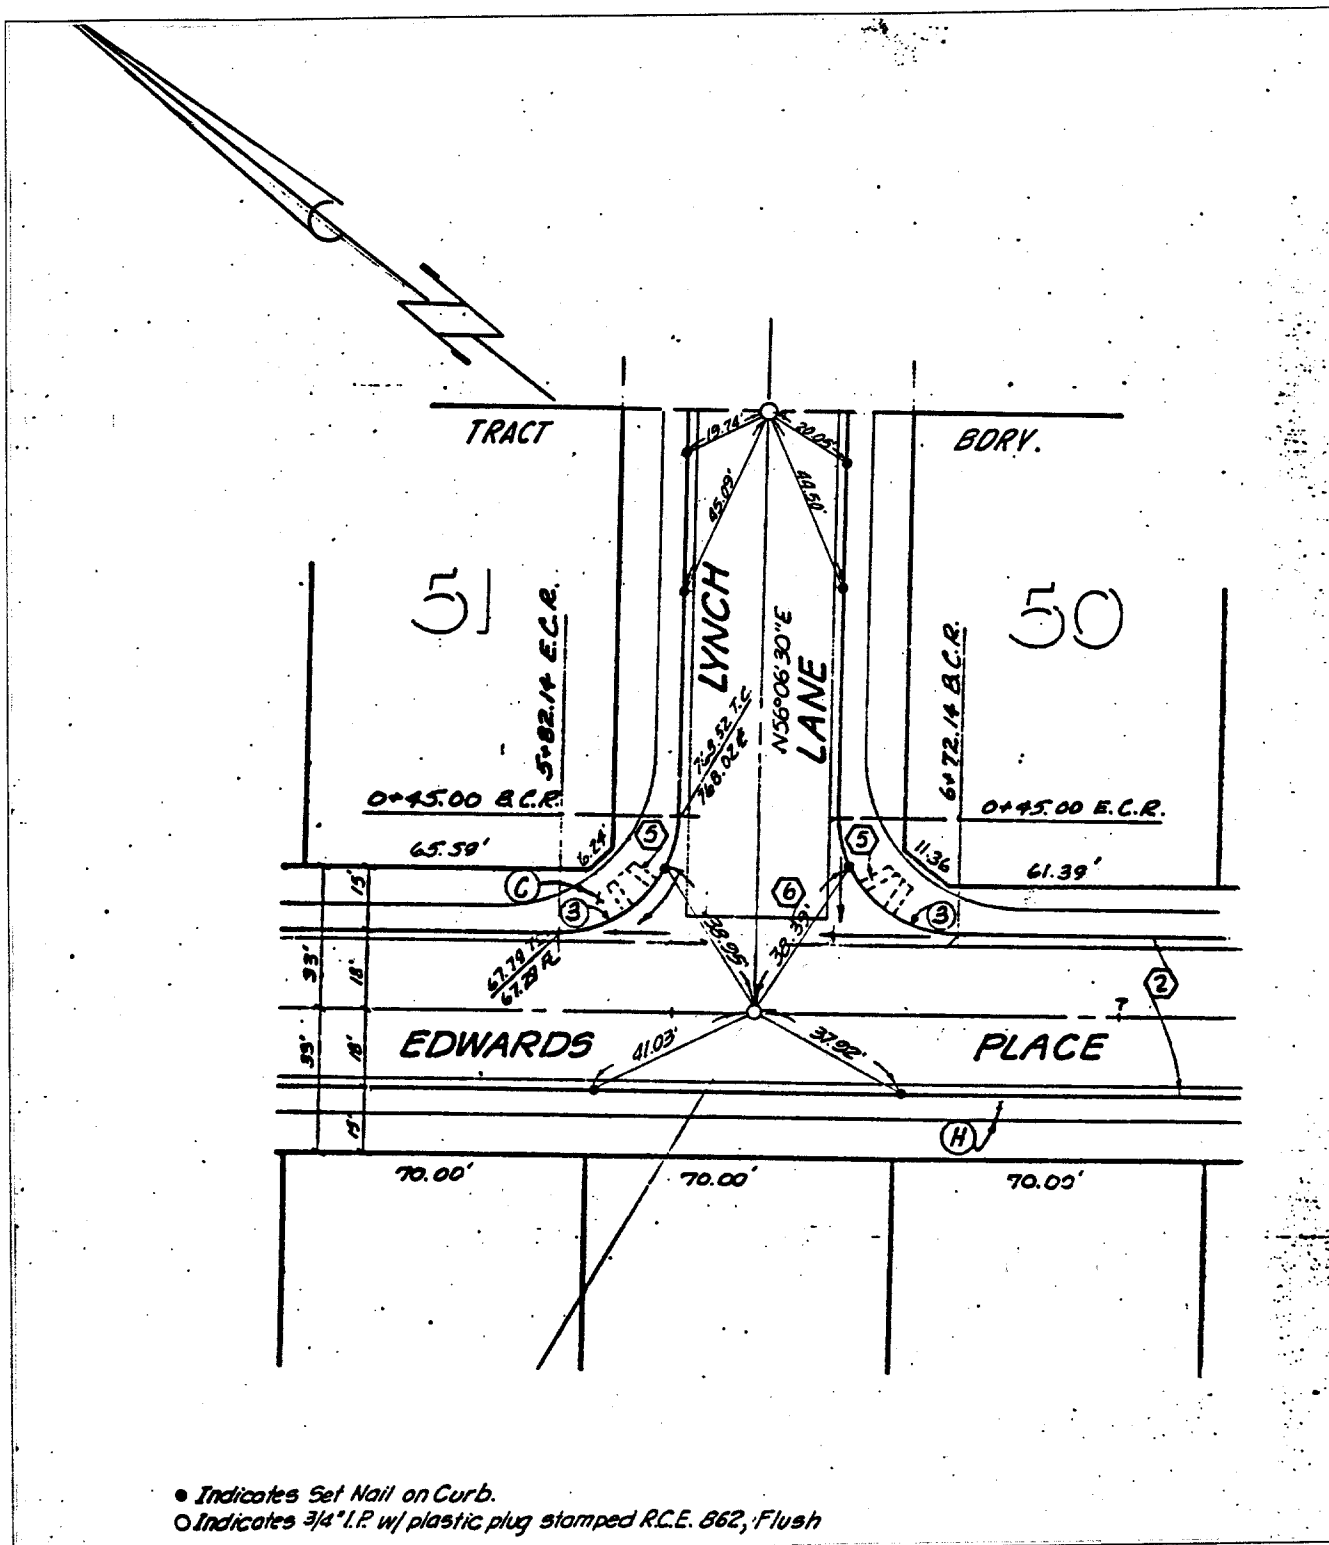

● Indicates Set Nail on Curb.
 ○ Indicates 3/4" I.P. w/ plastic plug stamped R.C.E. 862, Flush

✕ FD. Ramset Nail on T/C
 ■ FD. "C" Nail on T/C

● FD. LD. & TK. on T/C
 ○ Set LD. & TK. on T/C

Scale:
 Date:
 Drawn by:
 W.O.:
 F.B.:

OFFICIAL TIE PLAT
 CITY OF RIVERSIDE

These ties are for the purpose of perpetuating the found monumentation. No claim is made as to the relationship of the points or lines shown hereon to true boundary locations.

TRACT 8898-2

Sheet 1 of 6
 File No.: