


SWING TIES

HISTORICAL DATA

- TR 24684 TIE SHT. DATED 1-24-91
- MB 219/71-75

NOTE:

- () RECORD DIST. PER. TR 24684 DATED 1-24-91
- FD 1" I.P. W/LS 4055 TAG PER MB 219/71-75 FLUSH

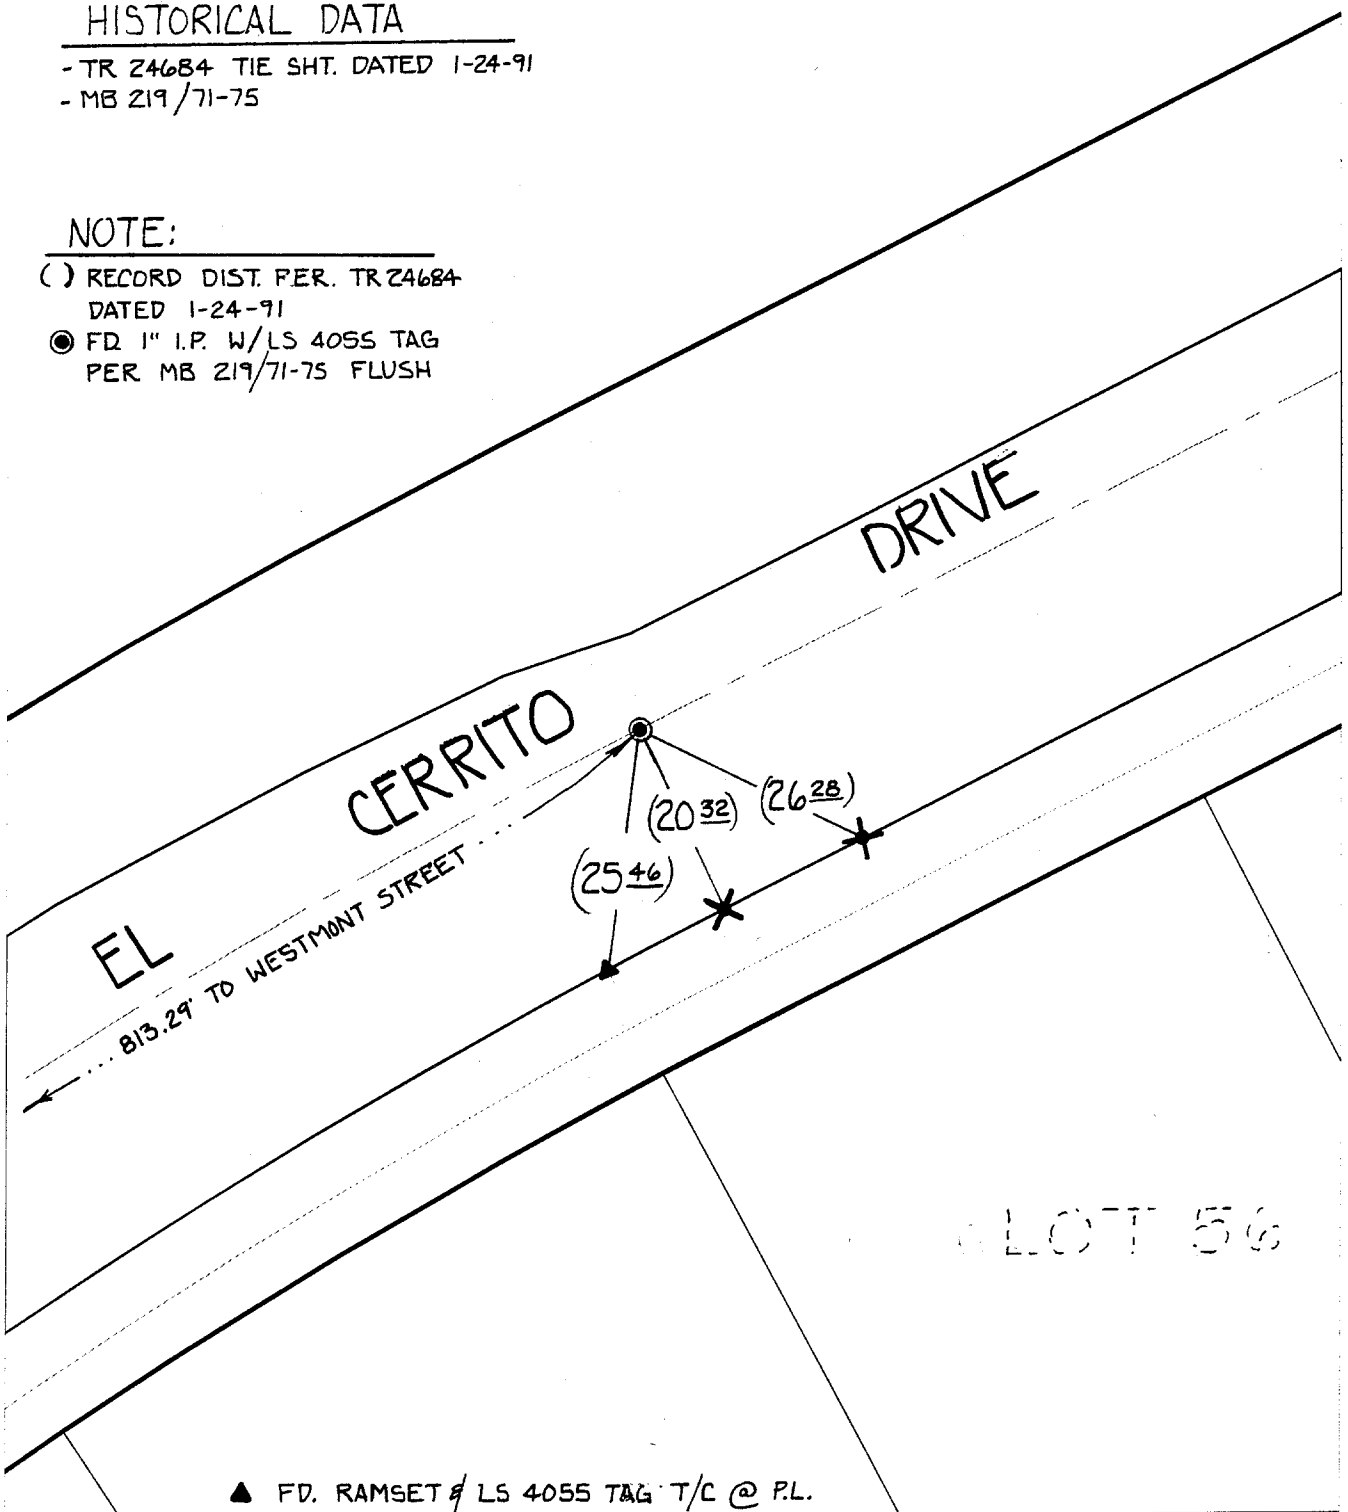

Street: EL CERRITO DRIVE
 X-Street of WESTMONT STREET
 OFFICIAL USE ONLY

Scale: 1" = 20'
 Date: 03/9/00
 Drawn by: SURVEY
 W.O.:
 F.B.:

OFFICIAL TIE PLAT
 CITY OF RIVERSIDE

These ties are for the purpose of perpetuating the found monumentation. No claim is made as to the relationship of the points or lines shown hereon to true boundary locations.



Sheet 1 of 1
 File No.: