


267. TIF

DATE 4-24-00  
JOB NO. 30728.000

# SWING TIES

FB 1 PG 8  
SHEET 8 OF 10

CLIENT E TIES TR-22408-2 JOB NAME SYCAMORE  
DESCRIPTION KOHLBERRY COURT.

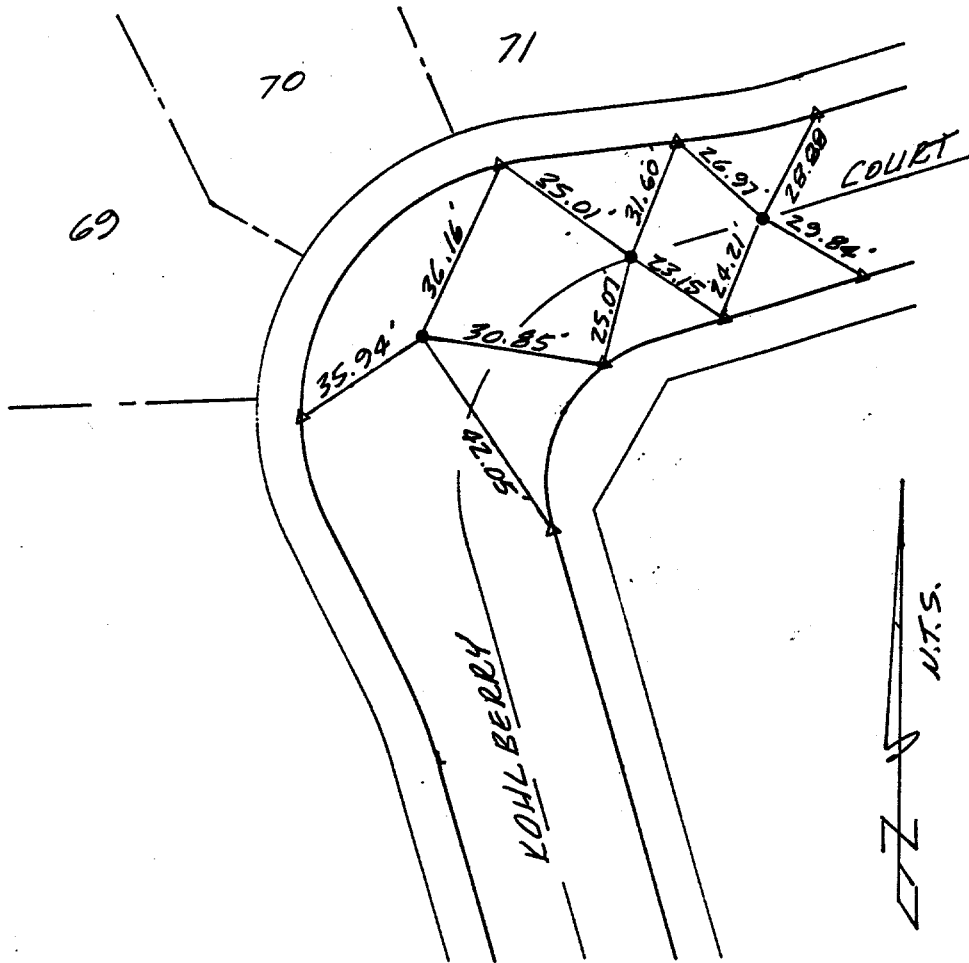

CREW EXP.  
REF.

**MOUNT. NOTES:**

- : SET BEAR SPINE & WASHER STAMPED LS 5346 FUSH W/ AC. (TYP.)
- △ : SET LEAD & TACK FUSH W/ T.C. (TYP.)

- ✕ FD. Ramset Nail on T/C
- FD. "C" Nail on T/C

- FD. LD. & TK. on T/C
- Set LD. & TK. on T/C

Street: KOHLBERRY COURT

OFFICIAL USE ONLY

X-Street: 165.7 W. OF APPLECROSS DR.

APPLECROSS DRIVE

Scale: N.T.S.  
 Date: 4-24-00  
 Drawn by:  
 W.O.:  
 F.B.:

## OFFICIAL TIE PLAT

### CITY OF RIVERSIDE

*These ties are for the purpose of perpetuating the found monumentation. No claim is made as to the relationship of the points or lines shown hereon to true boundary locations.*

Sheet 1 of 1  
 File No.: