

DATE 4-24-00  
 JOB NO. 30728.000


**SWING TIES**

FB 1 PG 10  
 SHEET 10 OF 10

CLIENT E TIES TR-22408-2 JOB NAME SYCAMORE  
 DESCRIPTION E TR. BDRY APPLECROSS DRIVE

269.71F

CREW E.R.  
 REF.

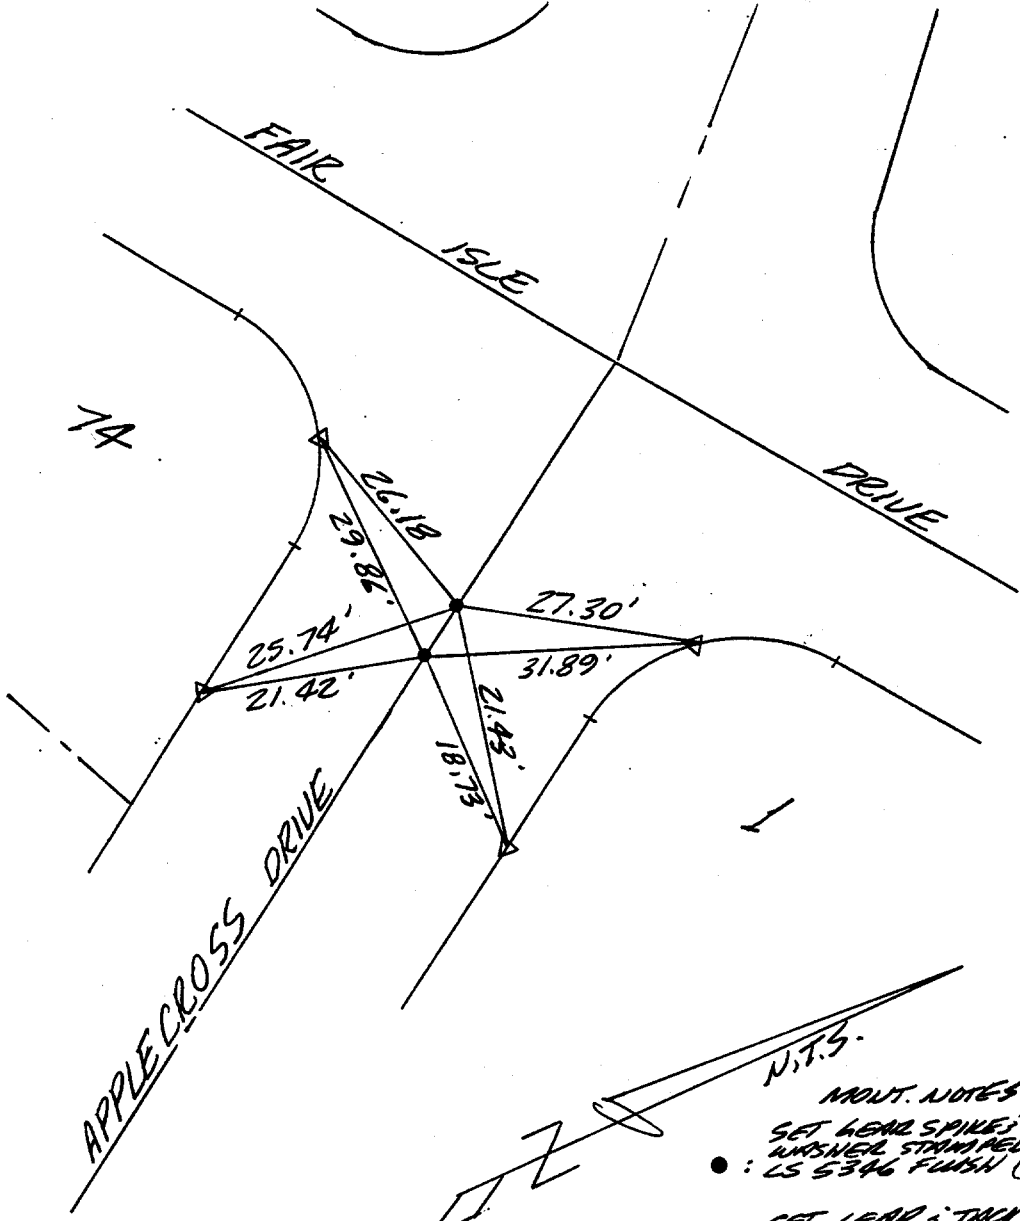

**MOUNT. NOTES:**  
 SET LEAD SPIKE;  
 W/MSNER STAMPED  
 ● : LS 5346 FURNISH (TYP.)  
 SET LEAD 3" TAIL  
 △ : FURNISH w/ T.C. (TYP.)

- ✕ FD. Ramset Nail on T/C
- FD. LD. & TK. on T/C
- FD. "C" Nail on T/C
- Set LD. & TK. on T/C

Street: APPLECROSS DRIVE X-Street: SE. OF FAIR ISLE DRIVE

OFFICIAL USE ONLY

APPLECROSS DRIVE

Scale: N.T.S.  
 Date: 4-24-00  
 Drawn by:  
 W.O.:  
 F.B.:

**OFFICIAL TIE PLAT**  
 CITY OF RIVERSIDE

These ties are for the purpose of perpetuating the found monumentation. No claim is made as to the relationship of the points or lines shown hereon to true boundary locations.

Sheet 1 of 1  
 File No.: