


2698.T1F

Street: **ELMRIDGE COURT**

X-Street: \_\_\_\_\_  
OFFICIAL USE ONLY

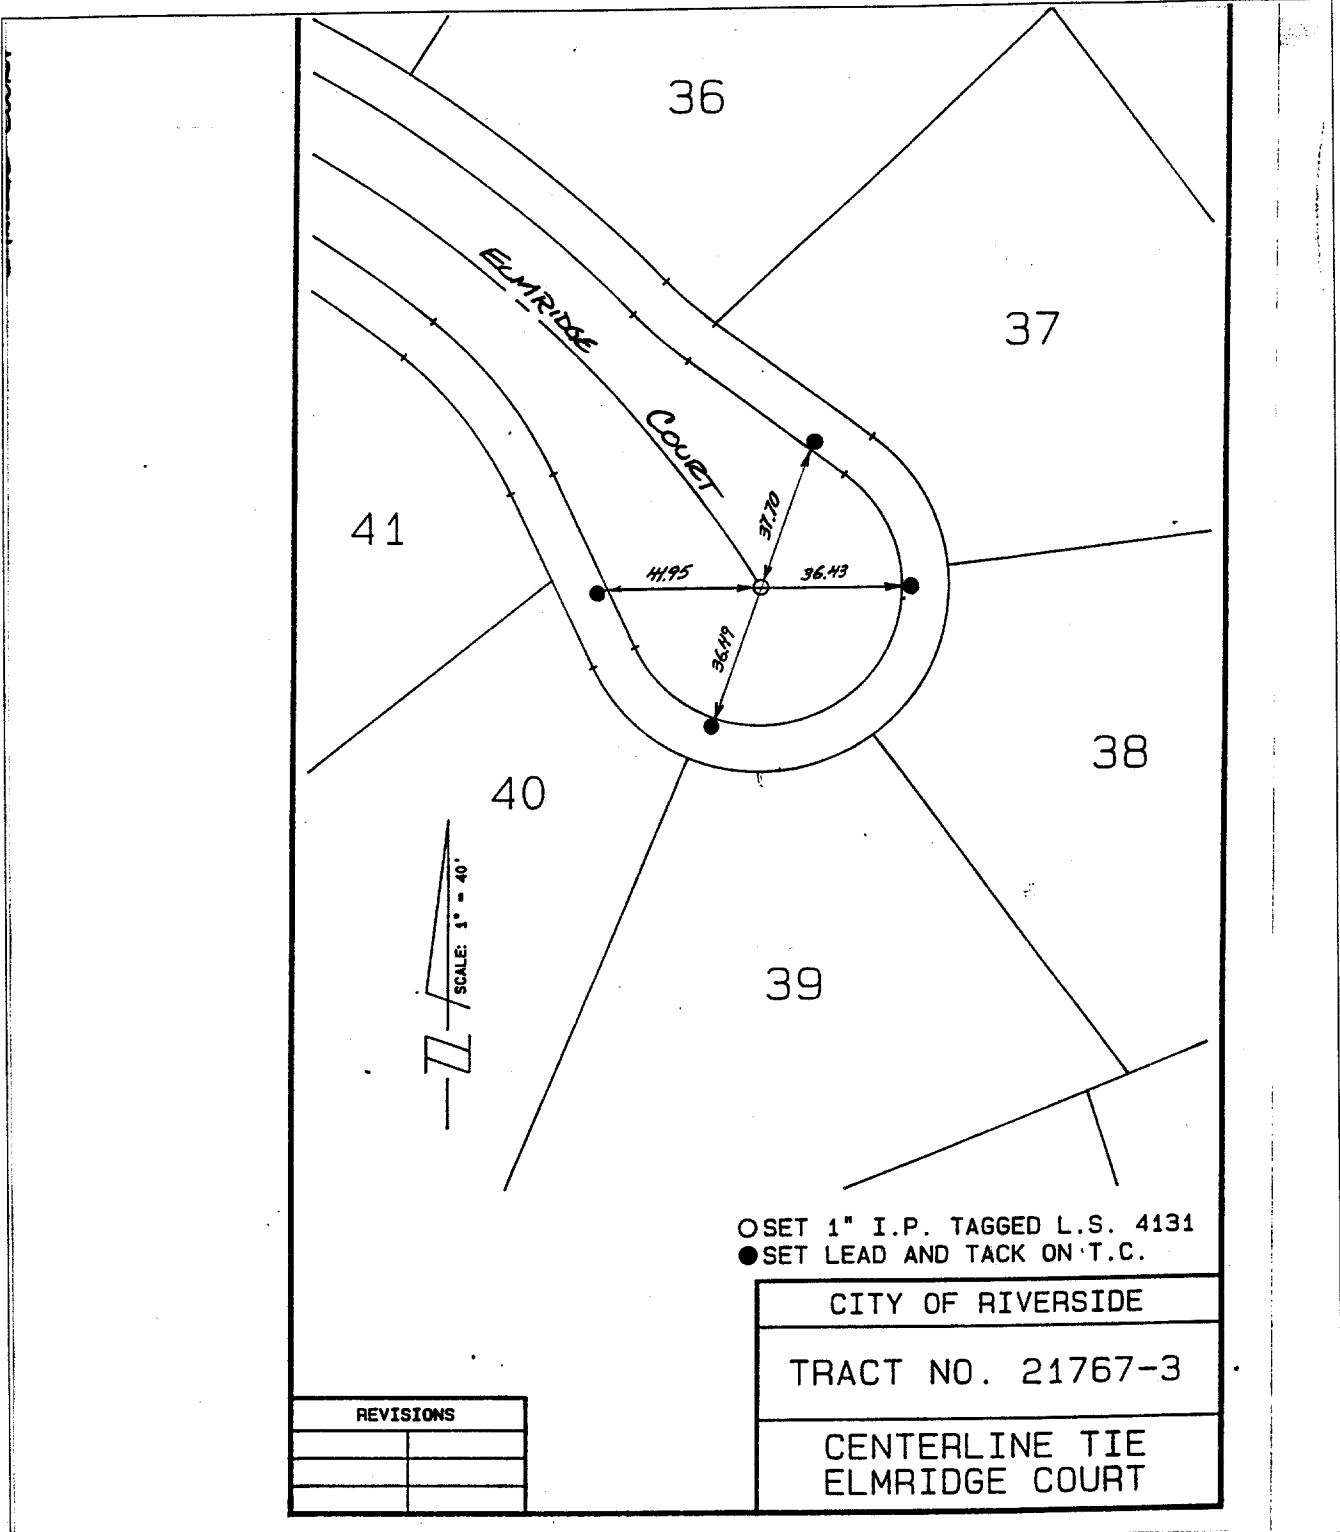

○ SET 1" I.P. TAGGED L.S. 4131  
● SET LEAD AND TACK ON T.C.

CITY OF RIVERSIDE  
TRACT NO. 21767-3  
CENTERLINE TIE  
ELMRIDGE COURT

REVISIONS	

- ✕ FD. Ramset Nail on T/C
- FD. "C" Nail on T/C
- FD. LD. & TK. on T/C
- Set LD. & TK. on T/C

Scale:  
Date:  
Drawn by:  
W.O.:  
F.B.:

**OFFICIAL TIE PLAT**  
**CITY OF RIVERSIDE**

*These ties are for the purpose of perpetuating the found monumentation. No claim is made as to the relationship of the points or lines shown hereon to true boundary locations.*

Sheet 1 of 1  
File No.: