

Street: **ARAPAHOE ST**


X-Street: **INDIANA AVE**

OFFICIAL USE ONLY

**HISTORICAL DATA**

CRFB 916/16  
CRFB 695/72

280-711-082

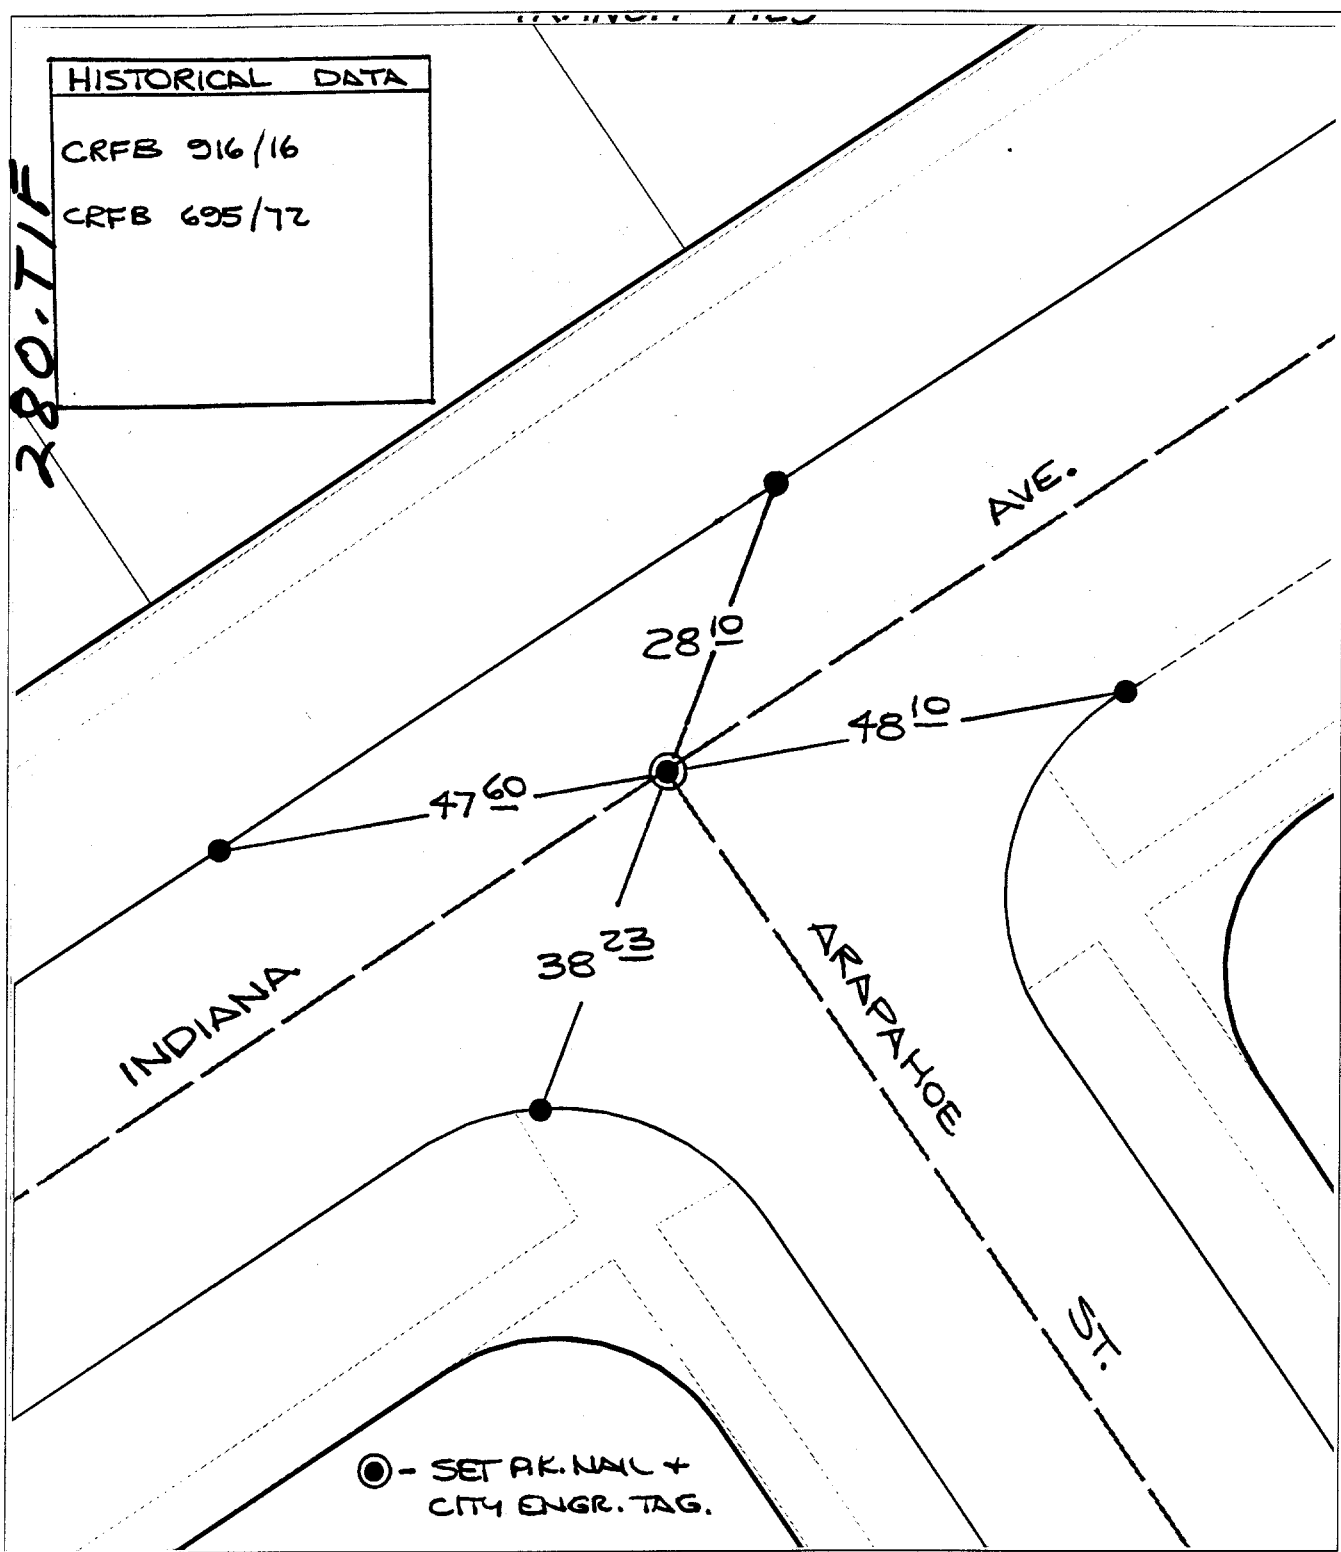

⊙ - SET PK. NAIL + CITY ENGR. TAG.

- ✕ FD. Ramset Nail on T/C
- FD. "C" Nail on T/C

- FD. LD. & TK. on T/C
- Set LD. & TK. on T/C

Scale:  
Date:  
Drawn by:  
W.O.:  
F.B.:

**OFFICIAL TIE PLAT**  
**CITY OF RIVERSIDE**

*These ties are for the purpose of perpetuating the found monumentation. No claim is made as to the relationship of the points or lines shown hereon to true boundary locations.*

Sheet 1 of 1  
File No.: