


SURVEY OF TR. 8111 DATE APRIL 7/78 J.O. 26-115
 PARTY NO. AND MEMBERS JARDINE; LOUFEK; SHUEY F.B. 1031 PAGE 208

M.S. NOTES CALC'D BY _____ CALC'S CHECKED BY _____ MAP NO. _____ WEATHER _____

- SET 1" I.P. TAGGED RCE 5576.
- SET STUDS TAGGED RCE 5576.
- SET STUDS FOR TIES.

3. TIF

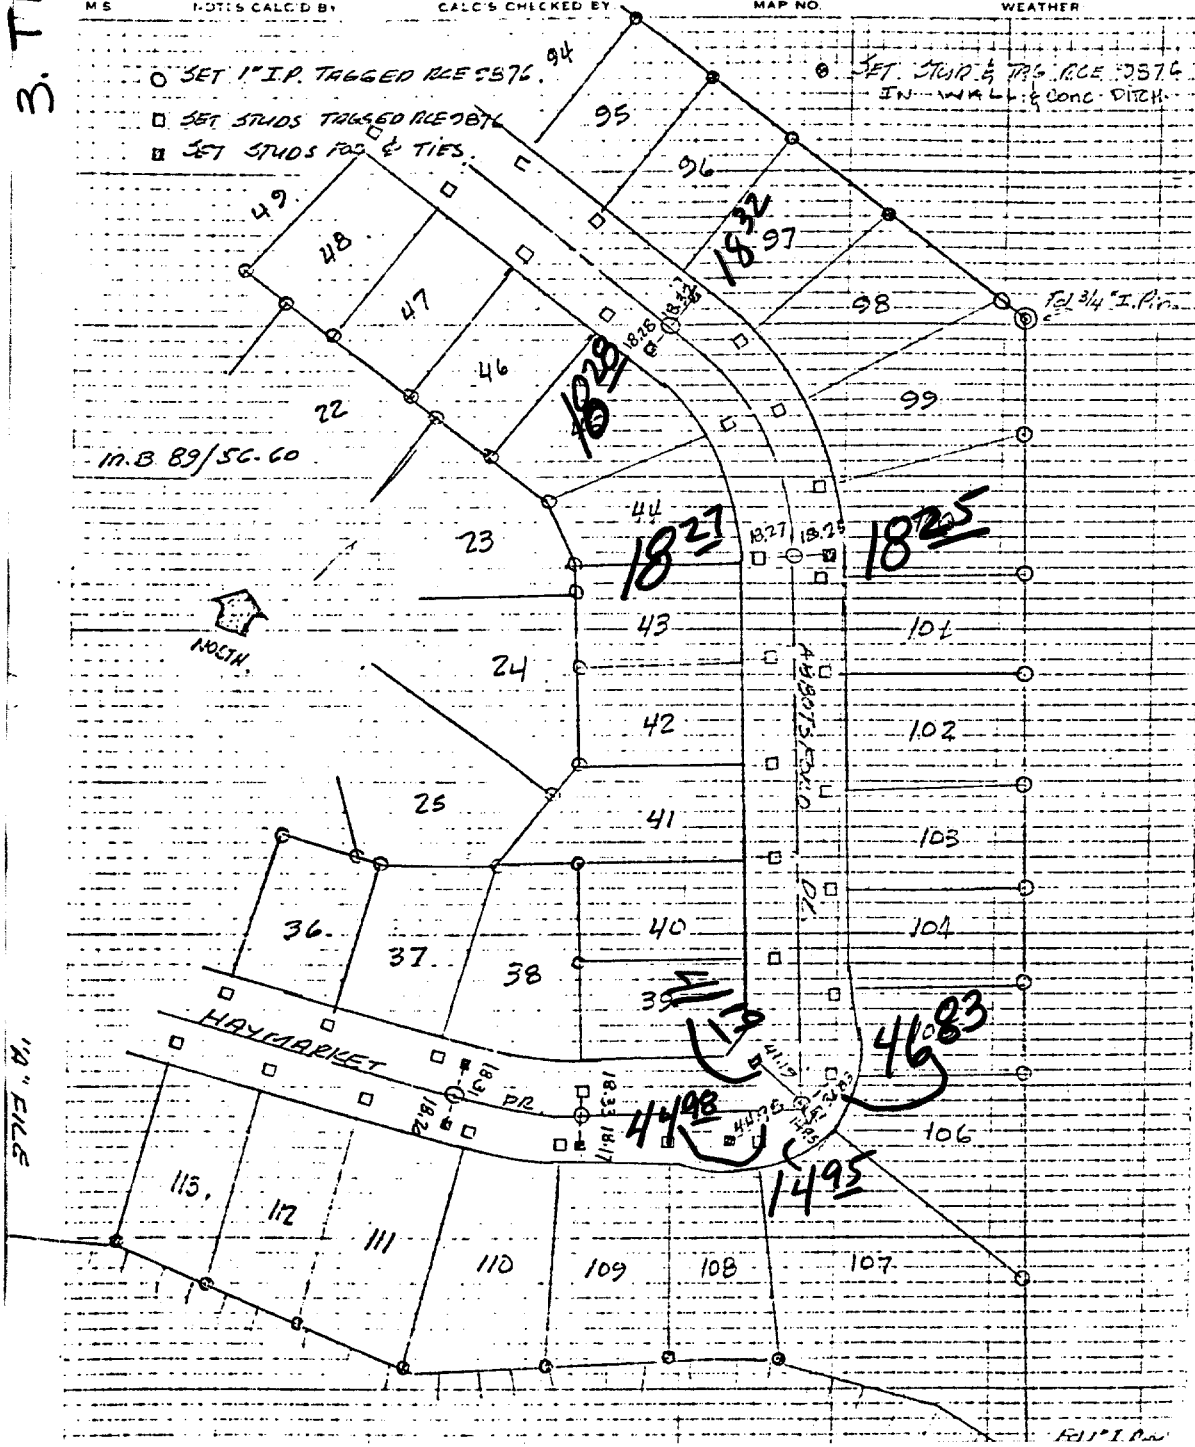

- ✕ FD. Ramset Nail on T/C
- FD. LD. & TK. on T/C
- FD. "C" Nail on T/C
- SET LD. & TK. On T/C

STREET ABBOTSFORD
 X-STREET HAYMARKET
 OFFICE USE ONLY

ABBOTSFORD @ HAYMARKET

SCALE:
 DATE:
 DR. BY:
 W.O.:
 F.B.:

OFFICIAL TIE PLAT
CITY OF RIVERSIDE

These ties are for the purpose of perpetuating the found monumentation. No claim is made as to the relationship of the points or lines shown hereon to true boundary locations.

SHEET
 OF SHEETS
 FILE NO.: