


3062.TIF

Street: **EVANS**

X-Street: **JEFFERSON**
OFFICIAL USE ONLY

EVANS 960/11

Jefferson

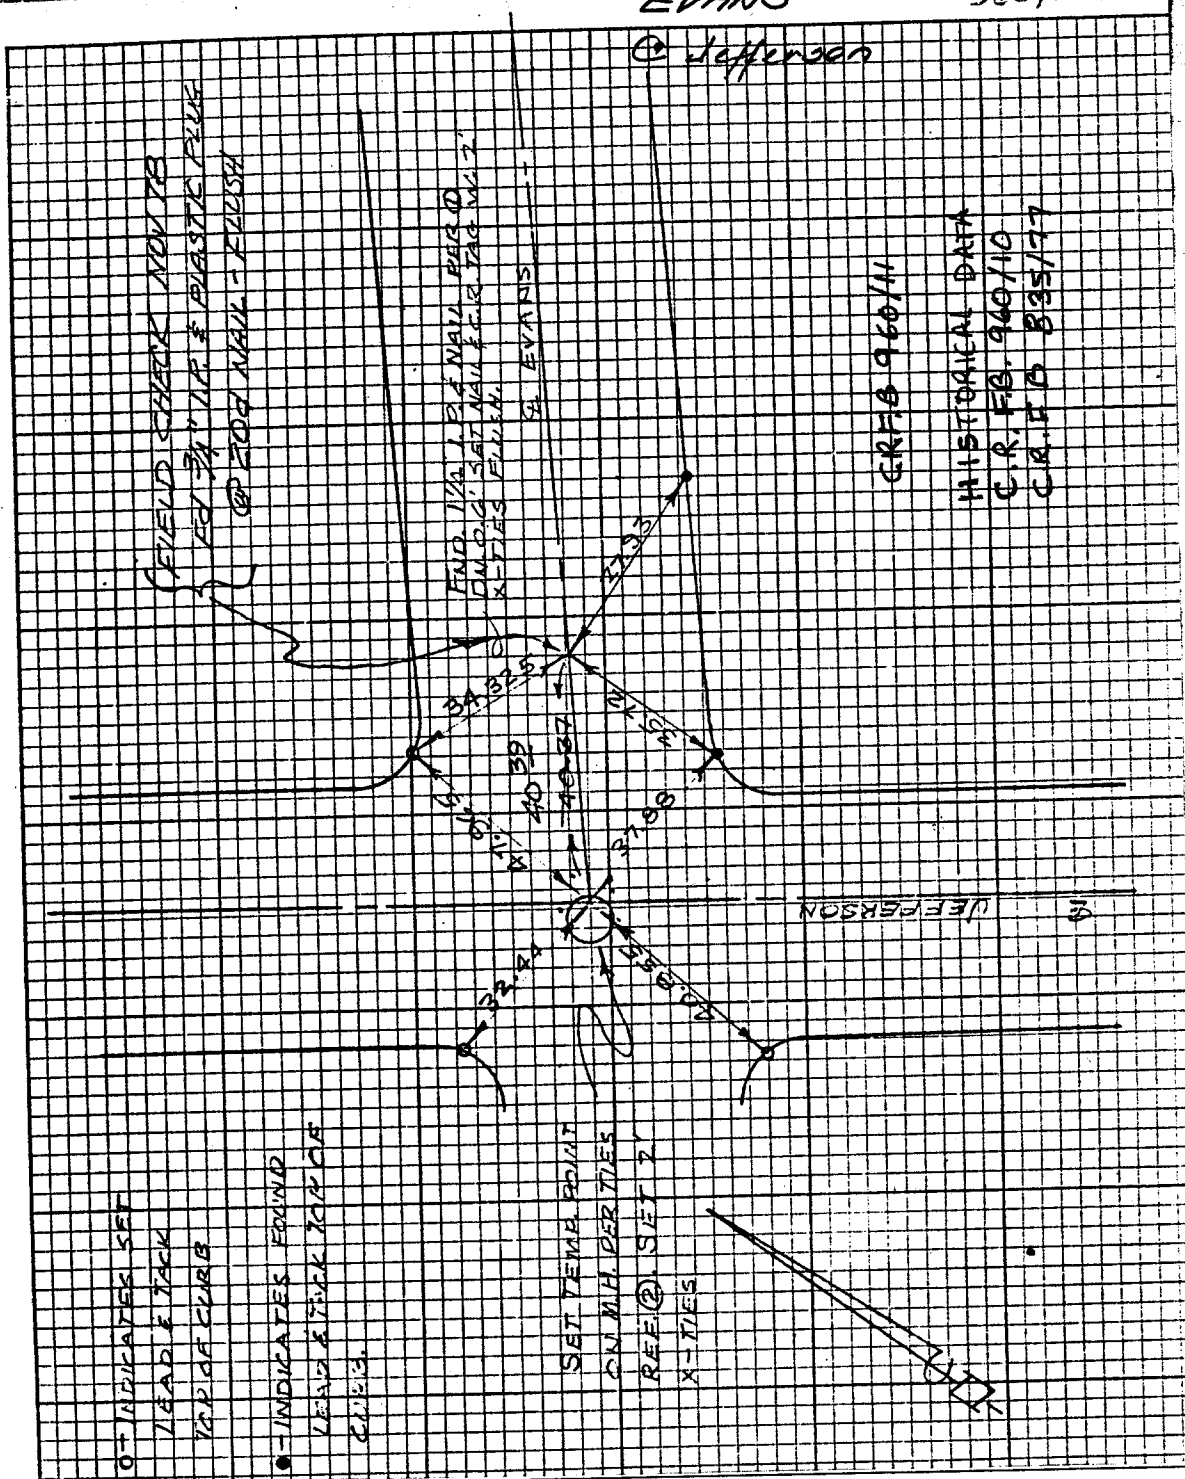

○ INDICATES SET
LEAD & TACK
TOP OF CURB

● INDICATES FOUND
LEAD & TACK TOP OF
CURB.

SET TEMP. POINT
ON M.H. PROPERTIES
REF. ② SET 2
X-TIES

C.R.F.B. 960/11
HISTORICAL DATA
C.R.F.B. 960/10
C.R.F.B. 825/77

× FD. Ramset Nail on T/C
■ FD. "C" Nail on T/C

● FD. LD. & TK. on T/C
○ Set LD. & TK. on T/C

Scale:
Date:
Drawn by:
W.O.:
F.B.:

OFFICIAL TIE PLAT
CITY OF RIVERSIDE

These ties are for the purpose of perpetuating the found
monumentation. No claim is made as to the relationship of
the points or lines shown hereon to true boundary locations.

Sheet 1 of 1
File No.: