


F.B.:  
 W.O.: 1355  
 DR. BY:  
 DATE: MAR 96  
 SCALE: 1"=40'


PREPARED BY: GABEL, COOK & BECKLUND  
 CIVIL ENGINEERS  
 LAND PLANNERS  
 LAND SURVEYORS  
 125 West La Cadenita Drive, Suite A Riverside, CA 92501  
 Telephone (909) 788-8092 Facsimile (909) 788-5184

OFFICIAL TIE PLAT  
 CITY OF RIVERSIDE  
 SHEET 2  
 OF 4 SHEETS  
 FILE NO.:

STREET EVANS STREET X-STREET MENDOZA WAY  
 OFFICE USE ONLY

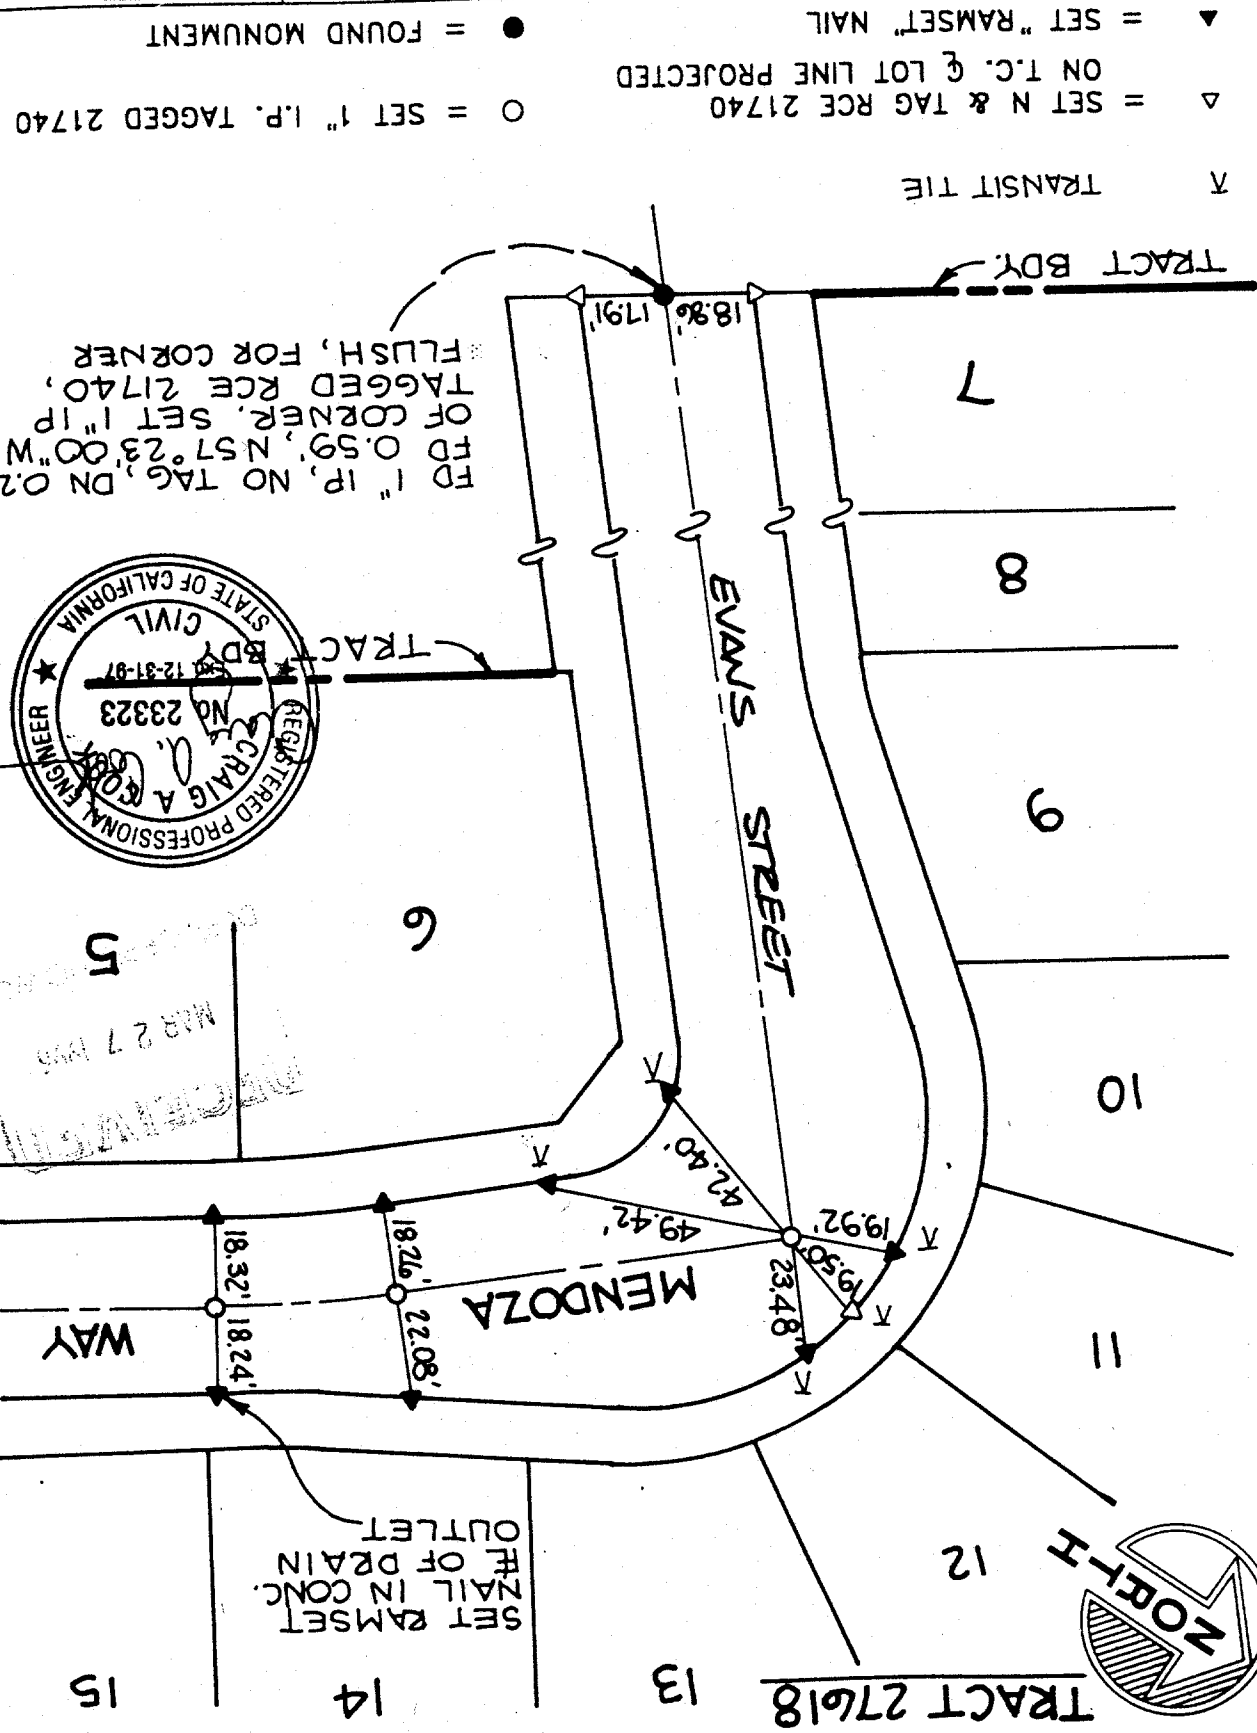

FD 1" IP, NO TAG, DN 0.2'  
 FD 0.59', N57°23'00"W  
 OF CORNER, SET 1" IP  
 TAGGED RCE 21740,  
 FLUSH, FOR CORNER

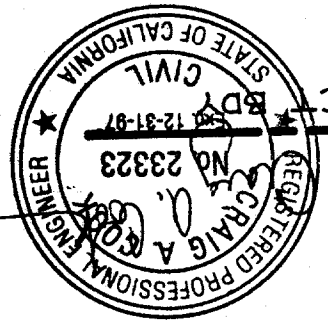

MAR 27 1996  
 RECEIVED