


3086 TIF

Street: EUCALYPTUS AVE

X-Street: 10TH ST.

OFFICIAL USE ONLY

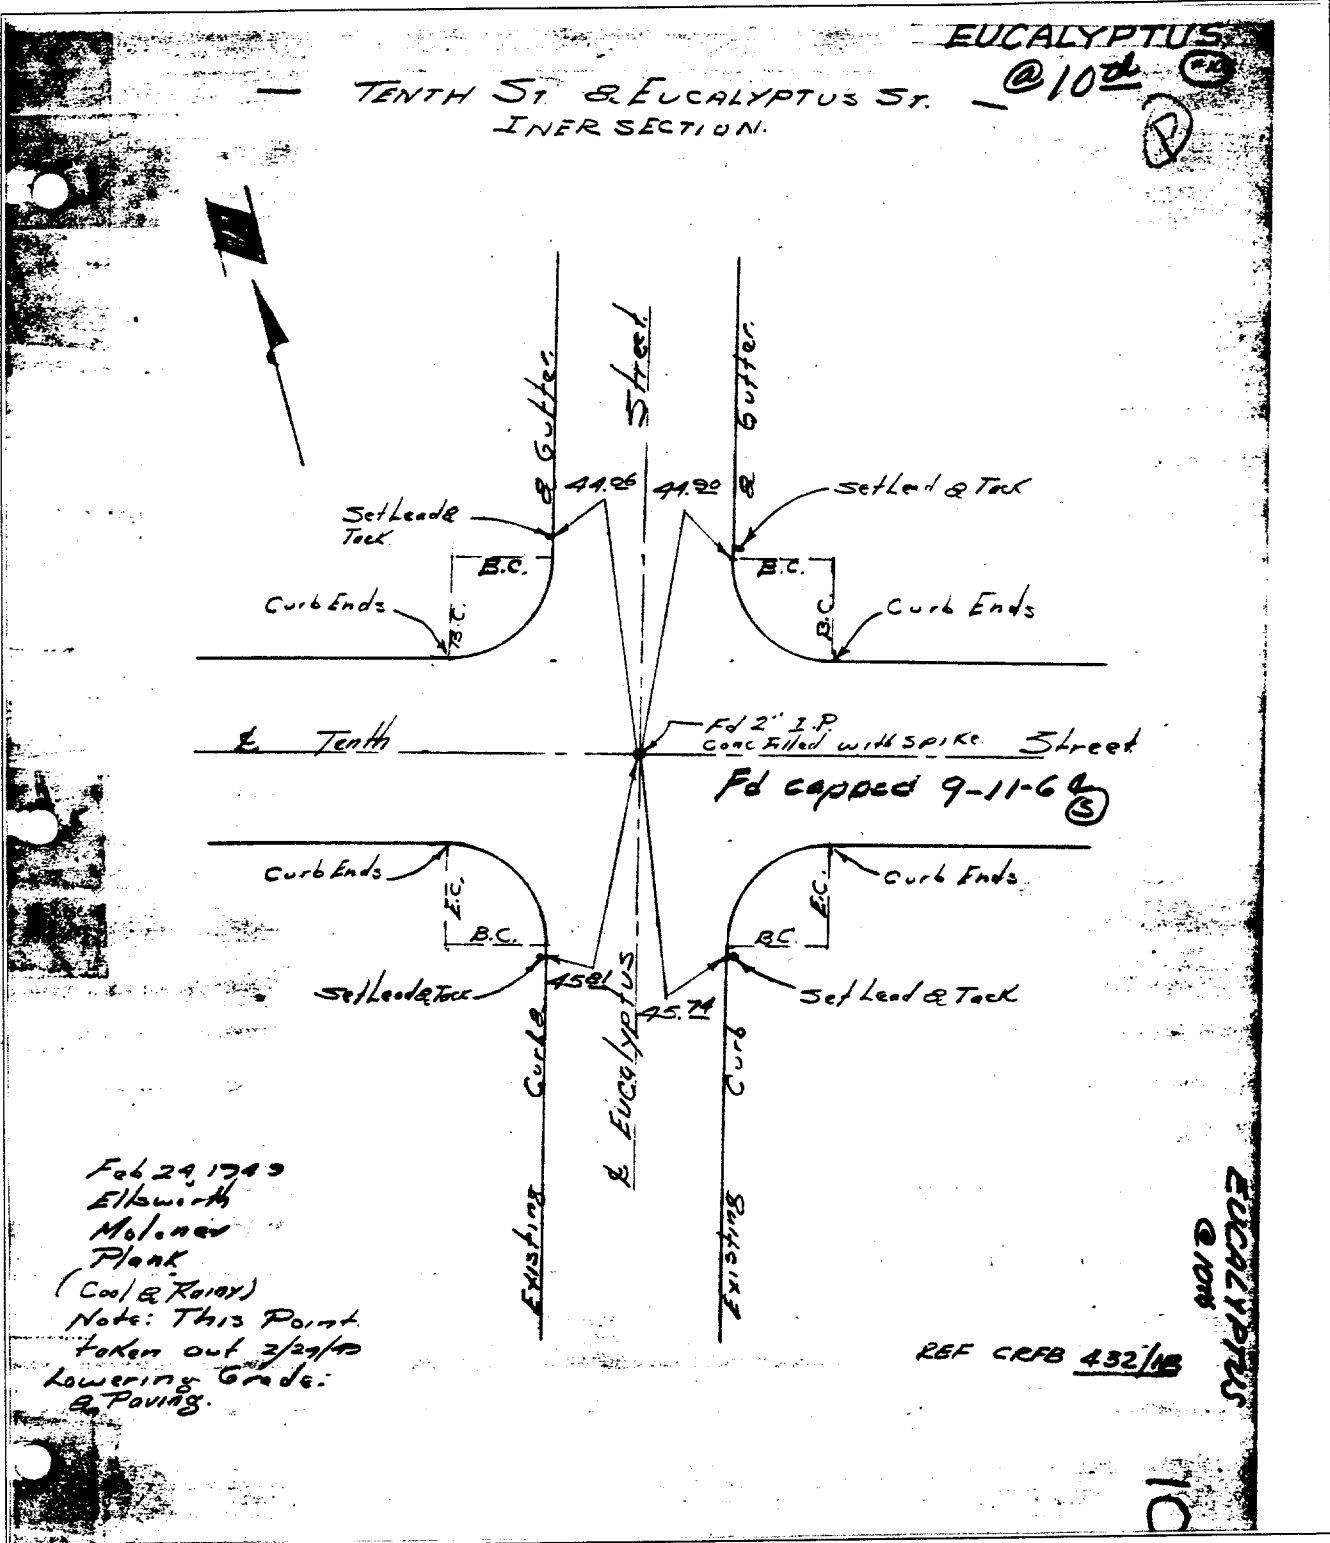

Feb 29, 1949
 Ellsworth
 Moloney
 Plank
 (Cool & Raley)
 Note: This Point
 taken out 3/29/49
 Lowering Grade:
 & Paving.

REF CRFB 432/18

- ✕ FD. Ramset Nail on T/C
- FD. "C" Nail on T/C

- FD. LD. & TK. on T/C
- Set LD. & TK. on T/C

Scale:
 Date:
 Drawn by:
 W.O.:
 F.B.:

OFFICIAL TIE PLAT

CITY OF RIVERSIDE

These ties are for the purpose of perpetuating the found
 monumentation. No claim is made as to the relationship of
 the points or lines shown hereon to true boundary locations.

Sheet 1 of 1
 File No.:

#10