

311 1015


SCALE:	
DATE:	
DR. BY:	
W.O.:	
F.B.:	

OFFICIAL TIE PLAT
CITY OF RIVERSIDE

These ties are for the purpose of perpetuating the found monumentation. No claim is made as to the relationship of the points or lines shown hereon to true boundary locations.

SHEET	
OF SHEETS	
FILE NO.:	

● FD. LD. & TK. on T/C
 ○ SET LD. & TK. on T/C
 ■ FD. "C" Nail on T/C
 × FD. Ramset Nail on T/C

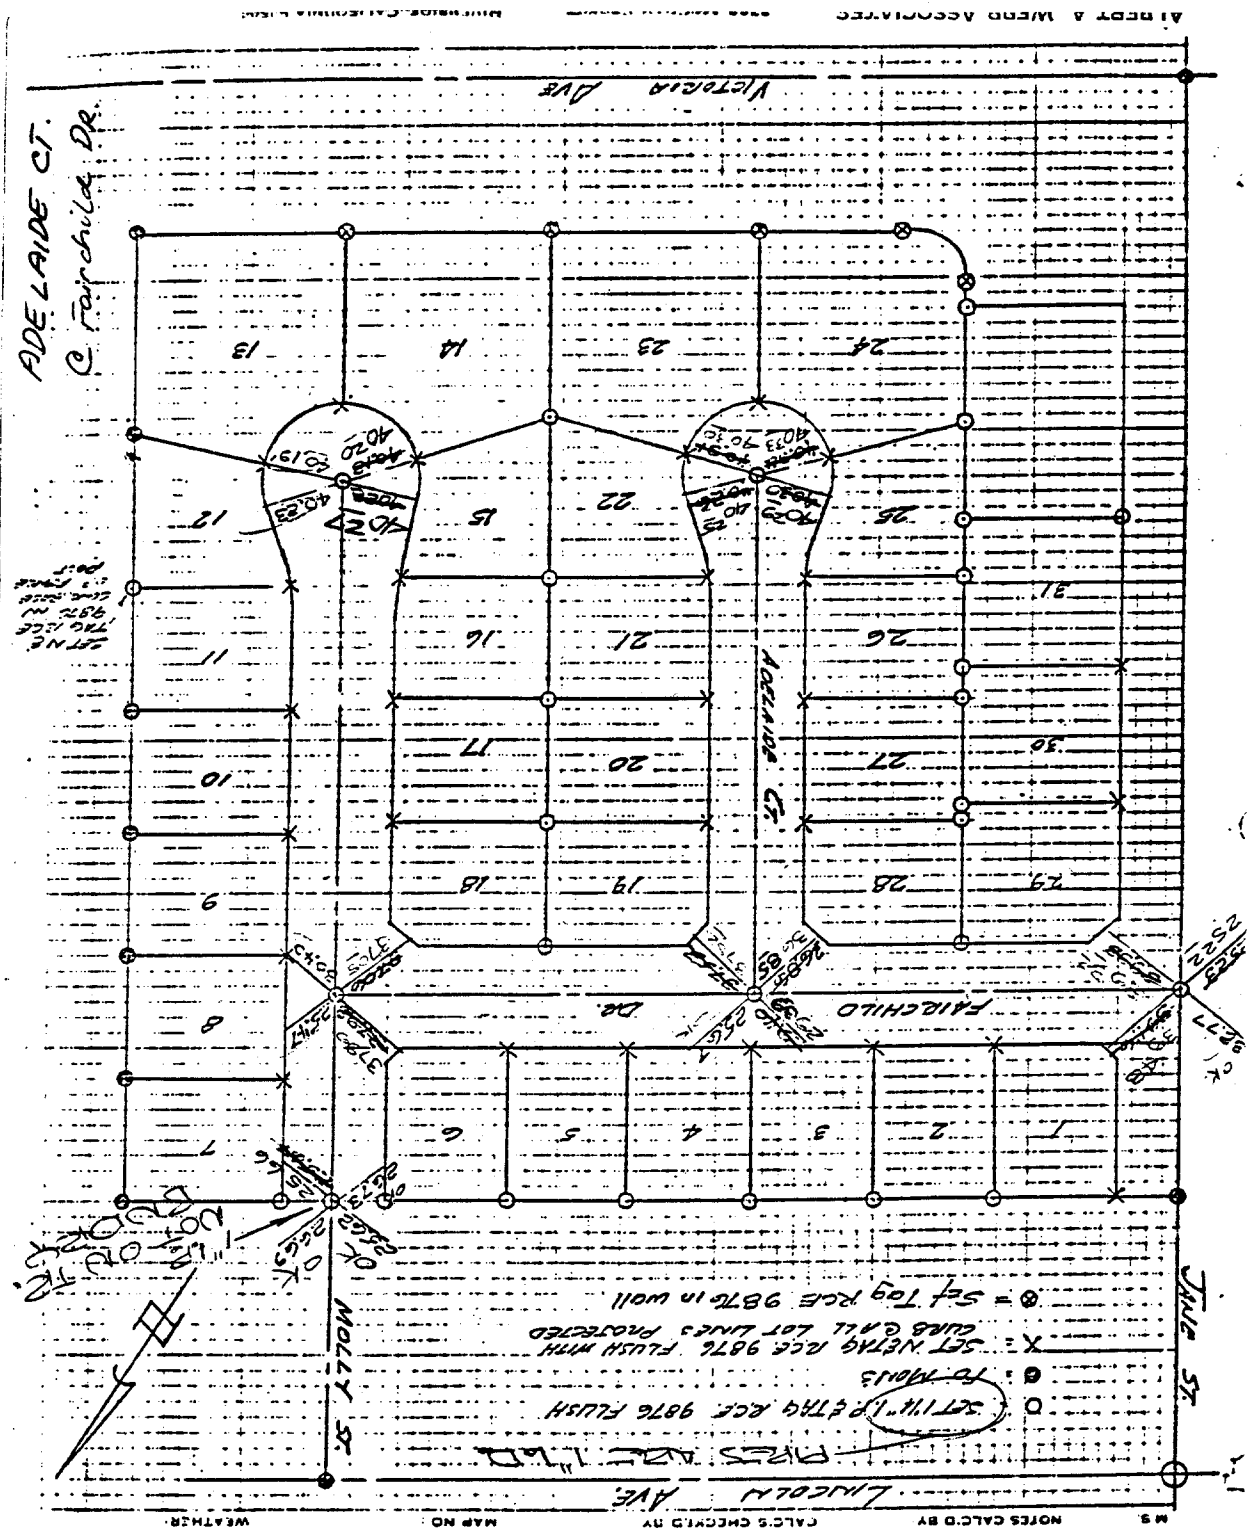

STREET MOLLY ST
X-STREET FAIRCHILD DR
OFFICE USE ONLY

SET NE
 TAG RCF
 9876 IN
 1/4" PRETHG
 RCF
 9876
 SET
 TO
 MOULDS

SET 1/4" PRETHG RCF 9876 FLUSH
 TO MOULDS
 SET NETG RCF 9876 FLUSH WITH
 CURB & ALL LOT LINES PROTECTED
 SET TAG RCF 9876 IN WALL