


3135. TIF

CITY OF RIVERSIDE TR. 7850 NOV. 8, 1977 NO. 2638
 PARTY NO. AND MEMBER LANGAGER, ROBERTSON, BARNES F.B. _____ PAGE _____
 MS _____ NOTES CALC. BY _____ WEATHER _____

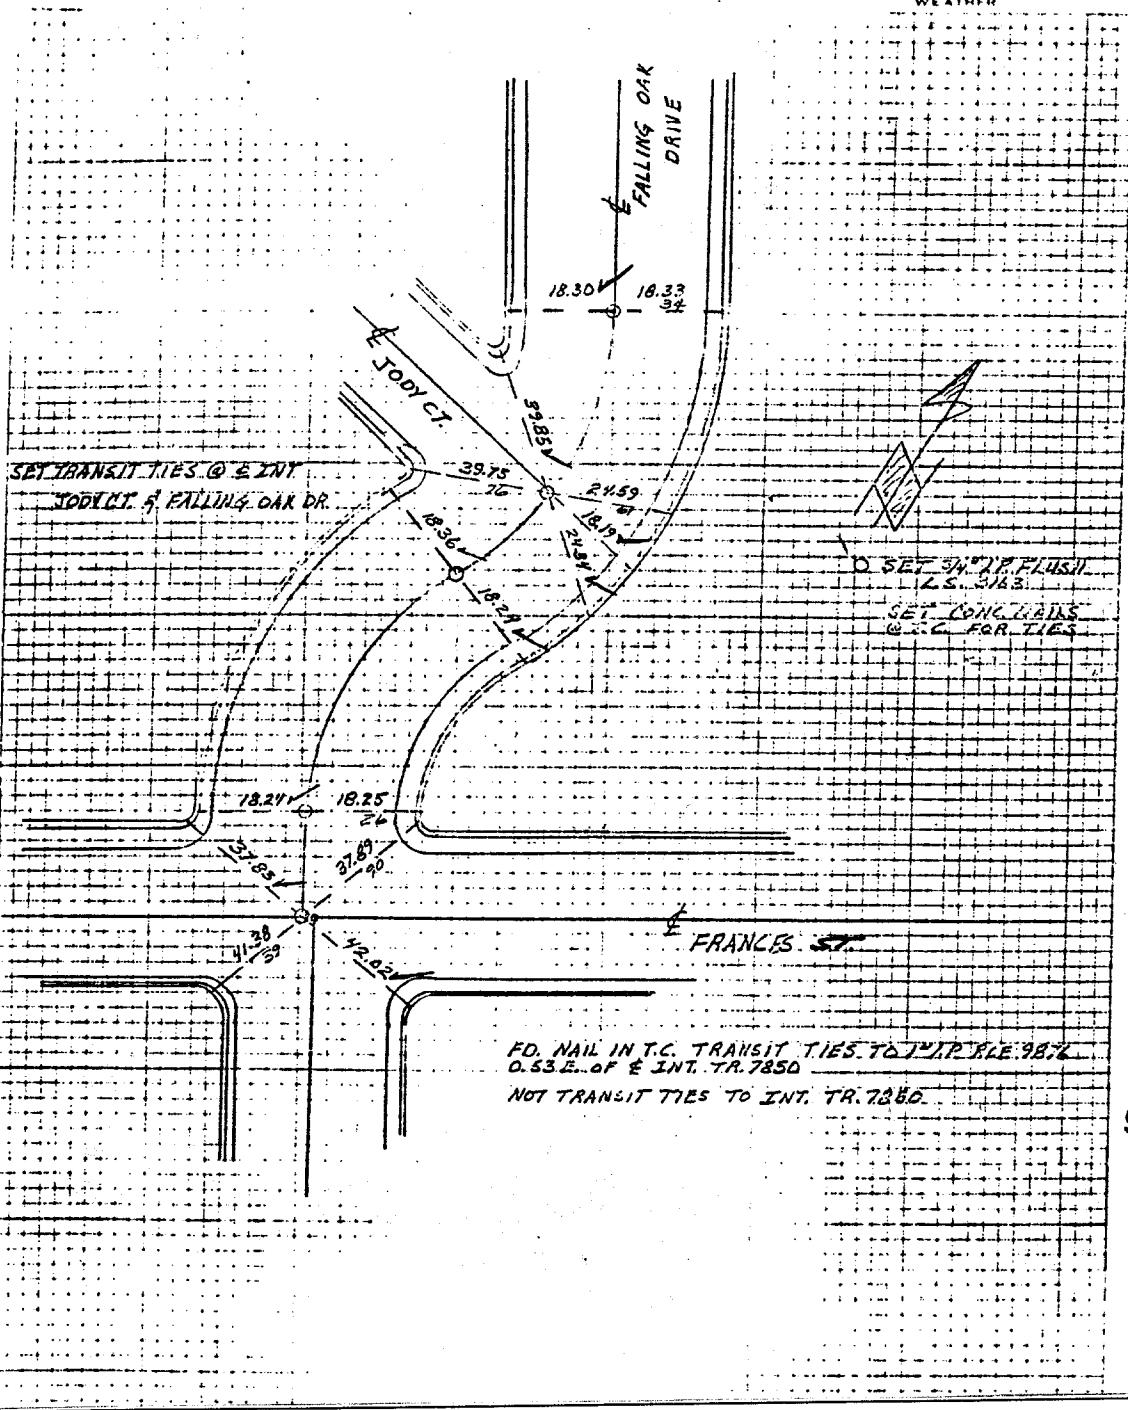

RIVERSIDE COUNTY ENGINEER
 JODY COURT

Street: FALLING OAK DR.

OFFICIAL USE ONLY

X-Street: JODY CT.

- ✕ FD. Ramset Nail on T/C
- FD. LD. & TK. on T/C
- FD. "C" Nail on T/C
- Set LD. & TK. on T/C

Scale:
 Date:
 Drawn by:
 W.O.:
 F.B.:

OFFICIAL TIE PLAT

CITY OF RIVERSIDE

These ties are for the purpose of perpetuating the found monumentation. No claim is made as to the relationship of the points or lines shown hereon to true boundary locations.

Sheet 1 of 1
 File No.: