


3149.TIF

Street: Fashion Pl.

OFFICIAL USE ONLY

X-Street: LA Mirada Way

LA Mirada Way

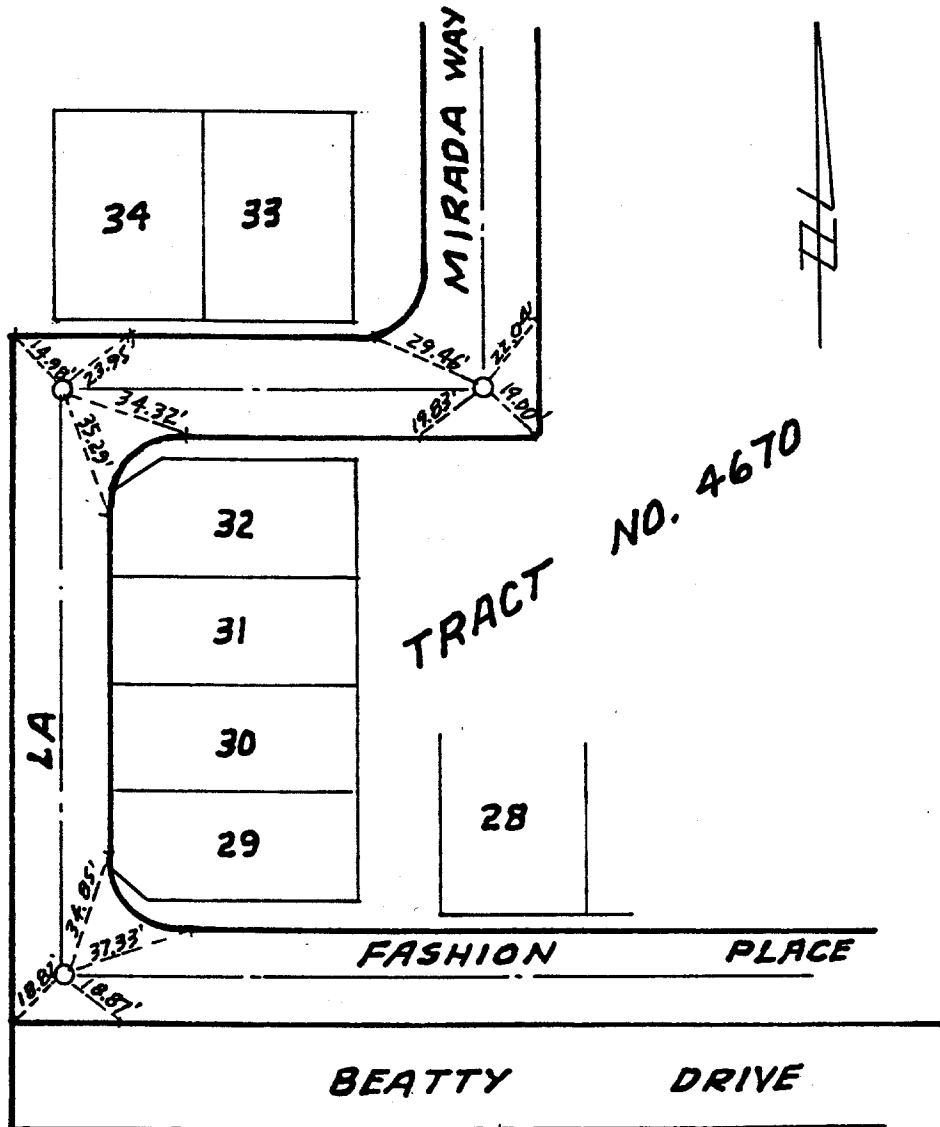

○ SET 1" I.P.
 NOTE: ALL ϕ TIES ARE TO CHIS. X
 ON T.C. UNLESS NOTED OTHERWISE

✕ FD. Ramset Nail on T/C
 ■ FD. "C" Nail on T/C

● FD. LD. & TK. on T/C
 ○ Set LD. & TK. on T/C

Scale: 1" = 50'
 Date: DEC 1995
 Drawn by: BEL
 W.O.: 70-126
 F.B.:

OFFICIAL TIE PLAT
 CITY OF RIVERSIDE

These ties are for the purpose of perpetuating the found
 monumentation. No claim is made as to the relationship of
 the points or lines shown hereon to true boundary locations.

Sheet 1 of 1
 File No.: