


3160. TIF

PARTY NO. AND MEMBERS JOE HQUICKY, R. EVANS, S. MORG HUYHUY F.B. 1032 PAGE 205

M.S. NOTES CALC'D BY: LA SIERRA AVE CALC'S CHECKED BY: MAP NO.: WEATHER:

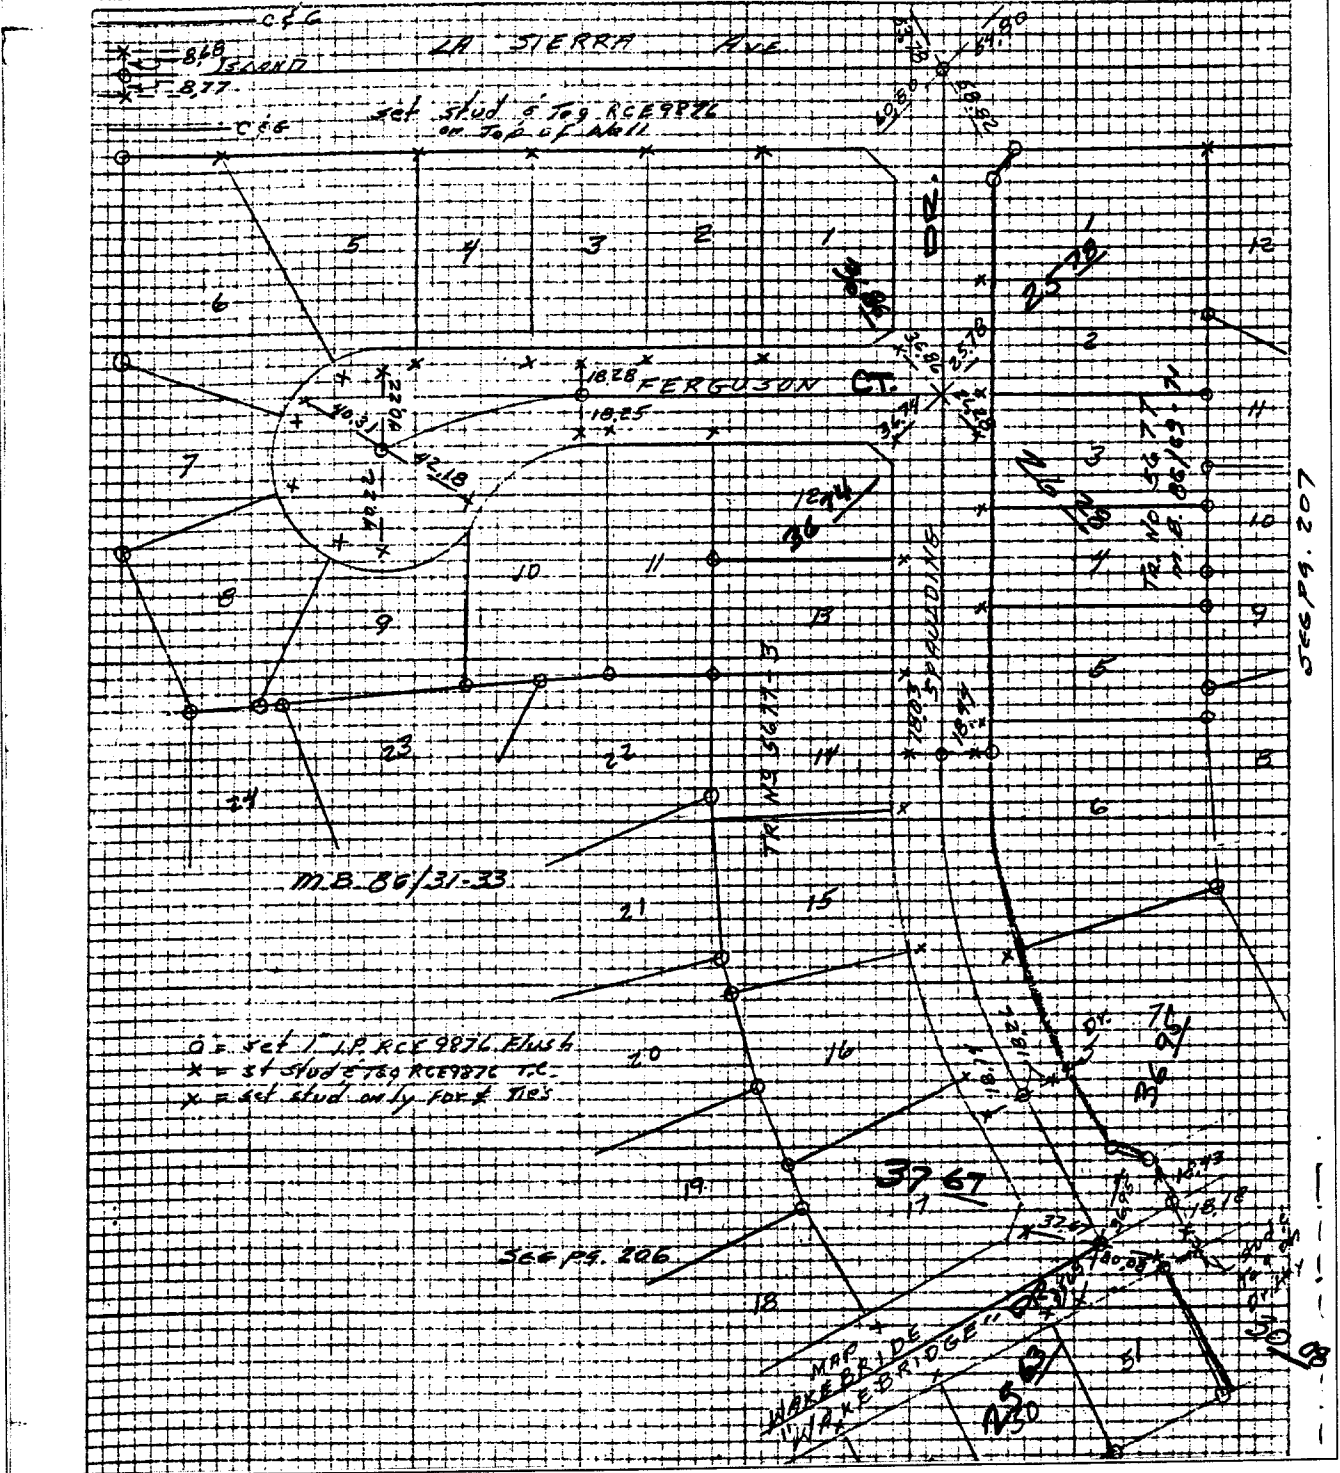

Street: FERGUSON CT

X-Street: SPAULDING DR

OFFICIAL USE ONLY

- ✕ FD. Ramset Nail on T/C
- FD. LD. & TK. on T/C
- FD. "C" Nail on T/C
- Set LD. & TK. on T/C

OFFICIAL TIE PLAT

CITY OF RIVERSIDE

These ties are for the purpose of perpetuating the found monumentation. No claim is made as to the relationship of the points or lines shown hereon to true boundary locations.

Scale: _____

Date: _____

Drawn by: _____

W.O.: _____

F.B.: _____

Sheet 1 of 1

File No.: _____