


3179. TIF

Street: FETLOCK WAY

X-Street: GOLDEN VALE DR.  
OFFICIAL USE ONLY

GOLDEN VALE DR.

SPRINT

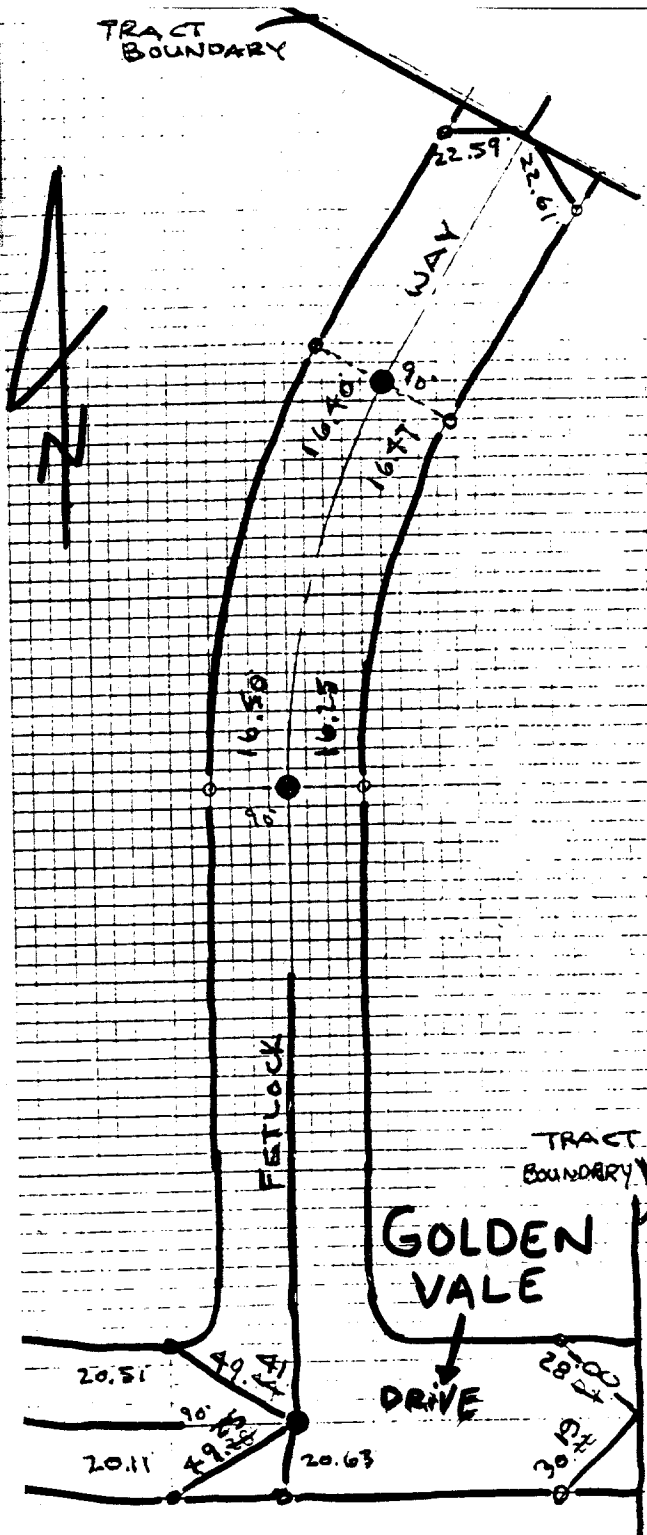

J. F. DAVIDSON ASSOCIATES  
CIVIL ENGINEERS • SURVEYORS • PLANNERS

F.B. 82-7685/387

SURVEY OF 4 TIES TRACT 18376-3  
FOR PRESLEY  
W.O.N. No. 82-7685 DATE 9-19-85 A.M.

SURVEY PARTY SIMENTAL ANDREW FURLOUG REF.

- ✗ FD. Ramset Nail on T/C
- FD. "C" Nail on T/C

- FD. LD. & TK. on T/C
- Set LD. & TK. on T/C

Scale: \_\_\_\_\_  
 Date: \_\_\_\_\_  
 Drawn by: \_\_\_\_\_  
 W.O.: \_\_\_\_\_  
 F.B.: \_\_\_\_\_

## OFFICIAL TIE PLAT

### CITY OF RIVERSIDE

*These ties are for the purpose of perpetuating the found monumentation. No claim is made as to the relationship of the points or lines shown hereon to true boundary locations.*

Sheet 1 of 1  
File No.: