


3181.TIF

Street: Fettlock Way

X-Street: Ticket Buddy Alley
OFFICIAL USE ONLY GOLDEN VAL DRIVE

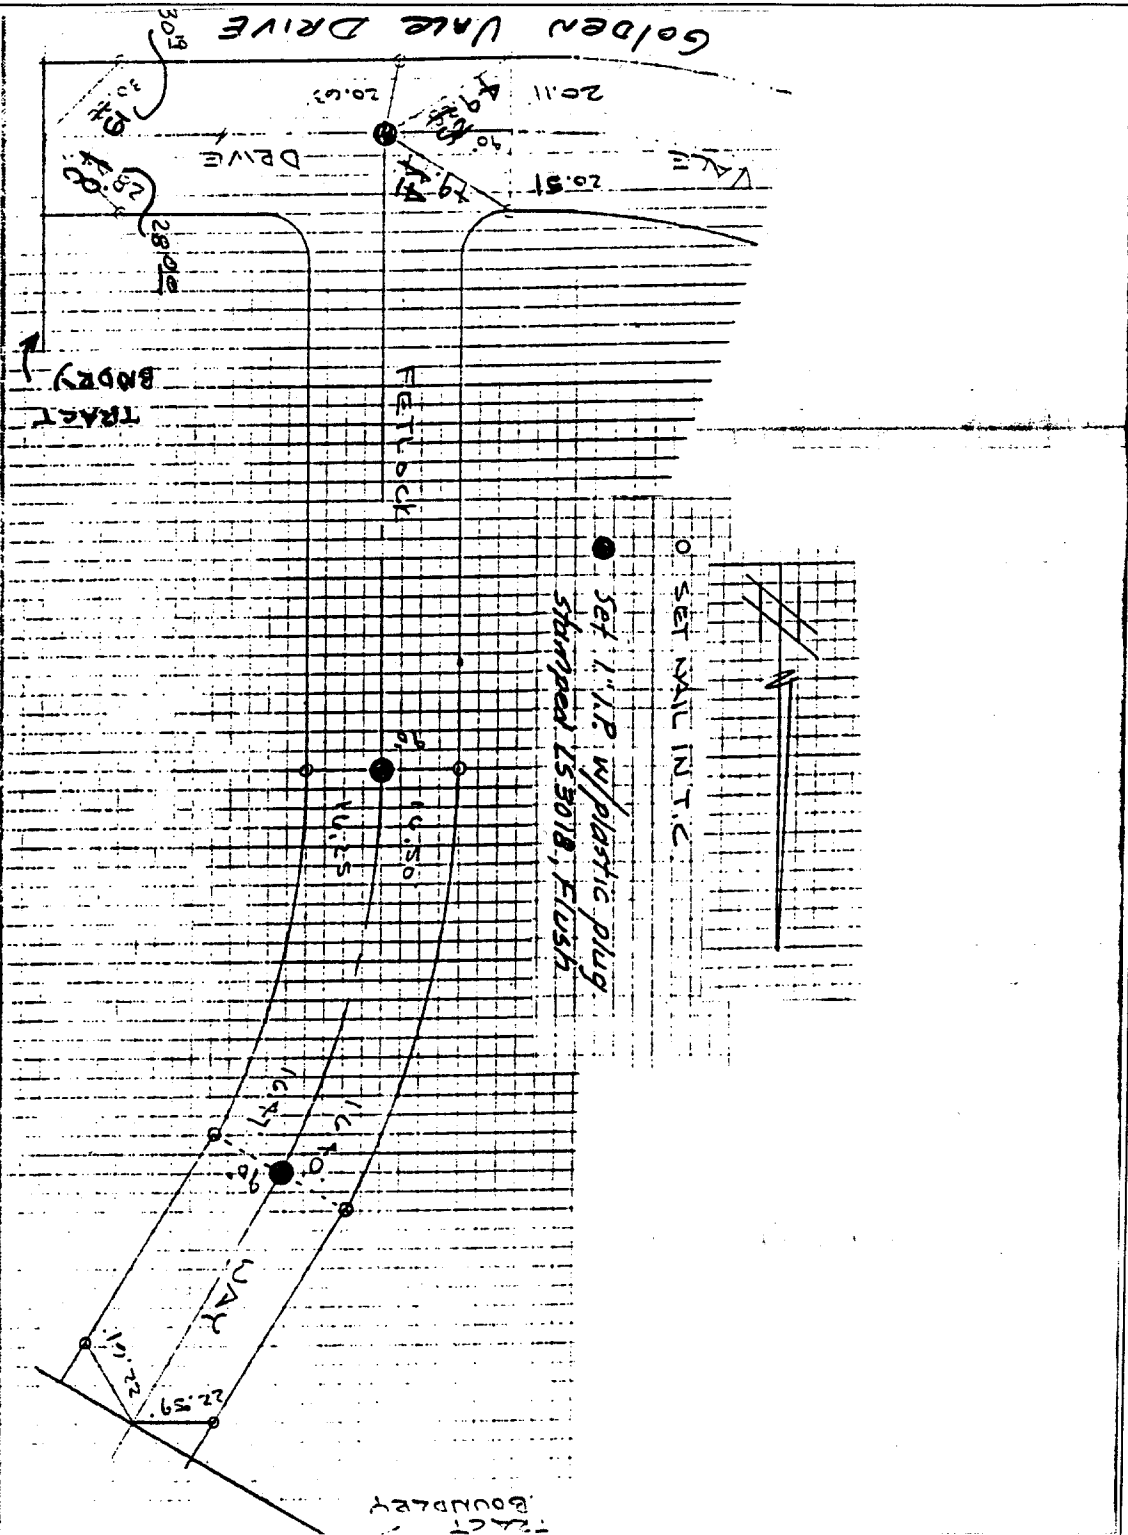

SURVEY OF 4 TIES TRACT 18376-3
 FOR PRESLEY
 CIVIL ENGINEERS • SURVEYORS • PLANNERS
 J. F. DAVIDSON ASSOCIATES
 GIBVEY PARTY SIMENTAL ANDRON FURLONG REF.

W.O. No. 82-7685 DATE 9-19-85
 F.B. 82-7685/587
 A.M.

- ✗ FD. Ramset Nail on T/C
- FD. LD. & TK. on T/C
- FD. "C" Nail on T/C
- Set LD. & TK. on T/C

Scale:
 Date:
 Drawn by:
 W.O.:
 F.B.:

OFFICIAL TIE PLAT

CITY OF RIVERSIDE

These ties are for the purpose of perpetuating the found monumentation. No claim is made as to the relationship of the points or lines shown hereon to true boundary locations.

Sheet 1 of 1
 File No.: