


3182.TIF

Street: Ferlock Way

OFFICIAL USE ONLY

X-Street: EC - N'ly of Golden Lake Dr.

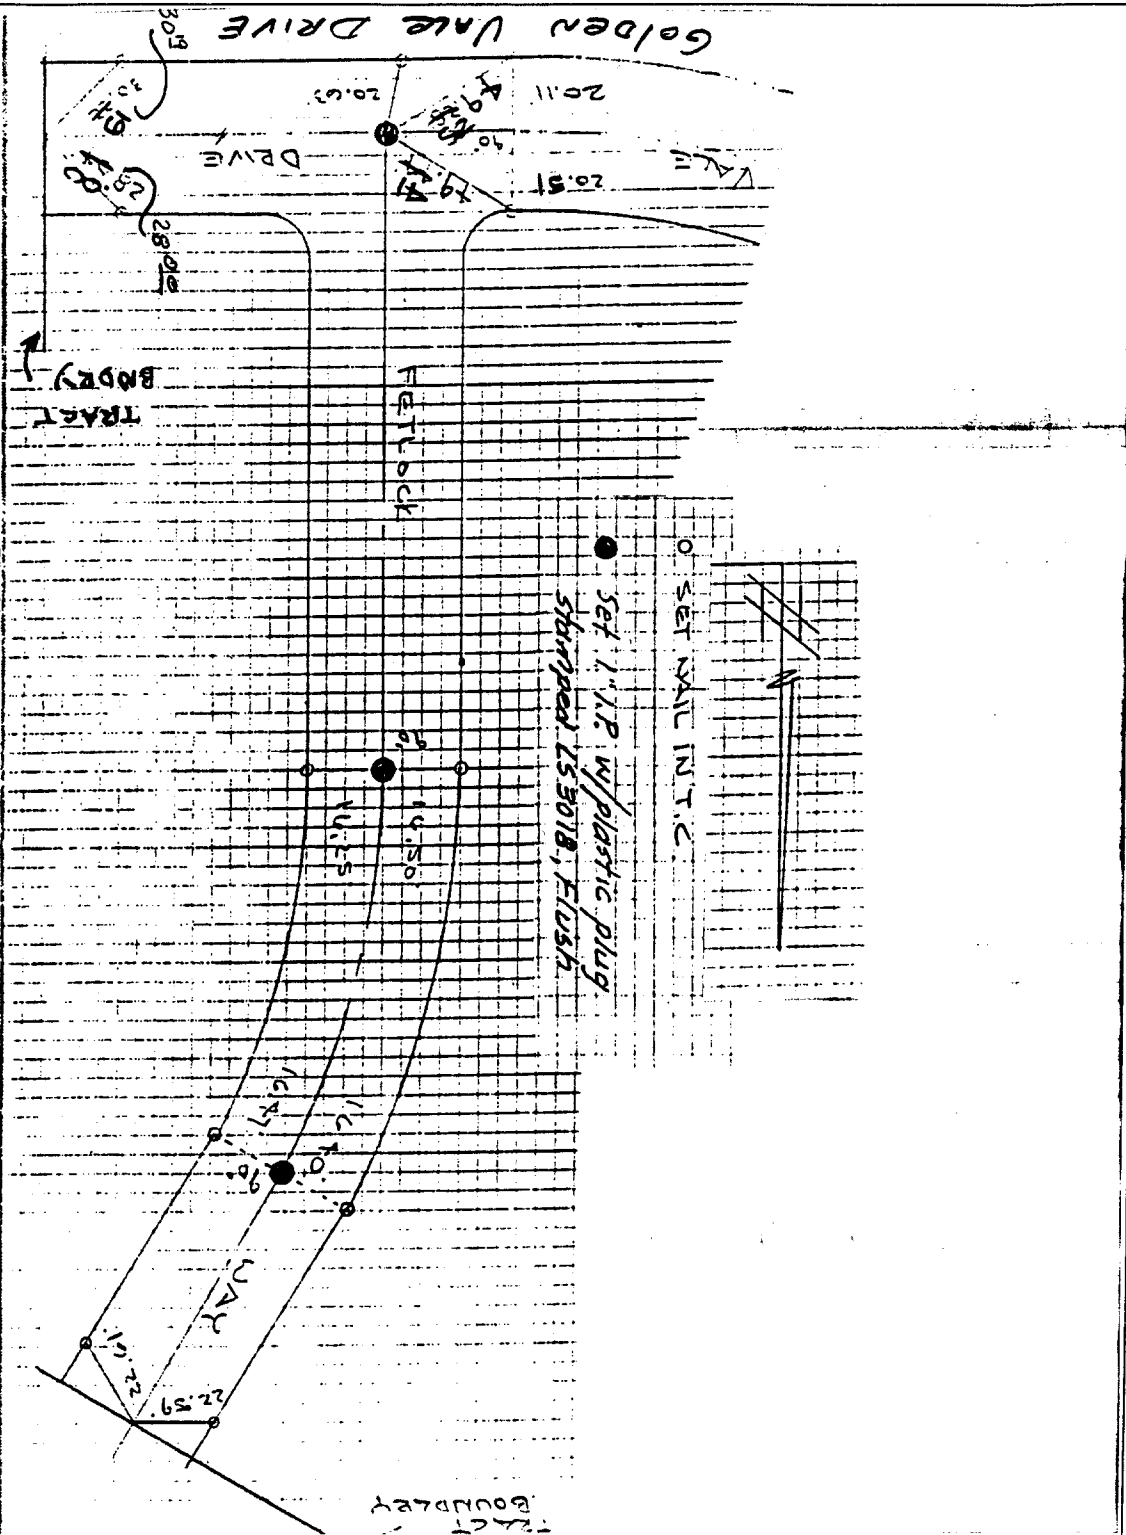

SURVEY OF 4 TIES TRACT 18376-3
 FOR PRE-SLEY
 GILBURY PARTY SIMENTAL ANDREW FURLONG REF. _____
 W.O.N.O. 82-7685 DATE 9-19-85 A.M. _____
 J. F. DAVIDSON ASSOCIATES
 CIVIL ENGINEERS • SURVEYORS • PLANNERS
 F.B. 82-7685/387

Scale: _____
 Date: _____
 Drawn by: _____
 W.O.: _____
 F.B.: _____

OFFICIAL TIE PLAT
 CITY OF RIVERSIDE

These ties are for the purpose of perpetuating the found monumentation. No claim is made as to the relationship of the points or lines shown hereon to true boundary locations.

Sheet 1 of 1
 File No.: _____