

# 3193.TIF

SURVEY OF TRACT 21403-3 & TIES

FOR AHMAN, SDAI

W.O.No. 2234

DATE 12-1-87


SURVEY PARTY S McKEE 3 HOFKINS

REF.

A.M.

SEE PAGE 315

SURVEY NOTES

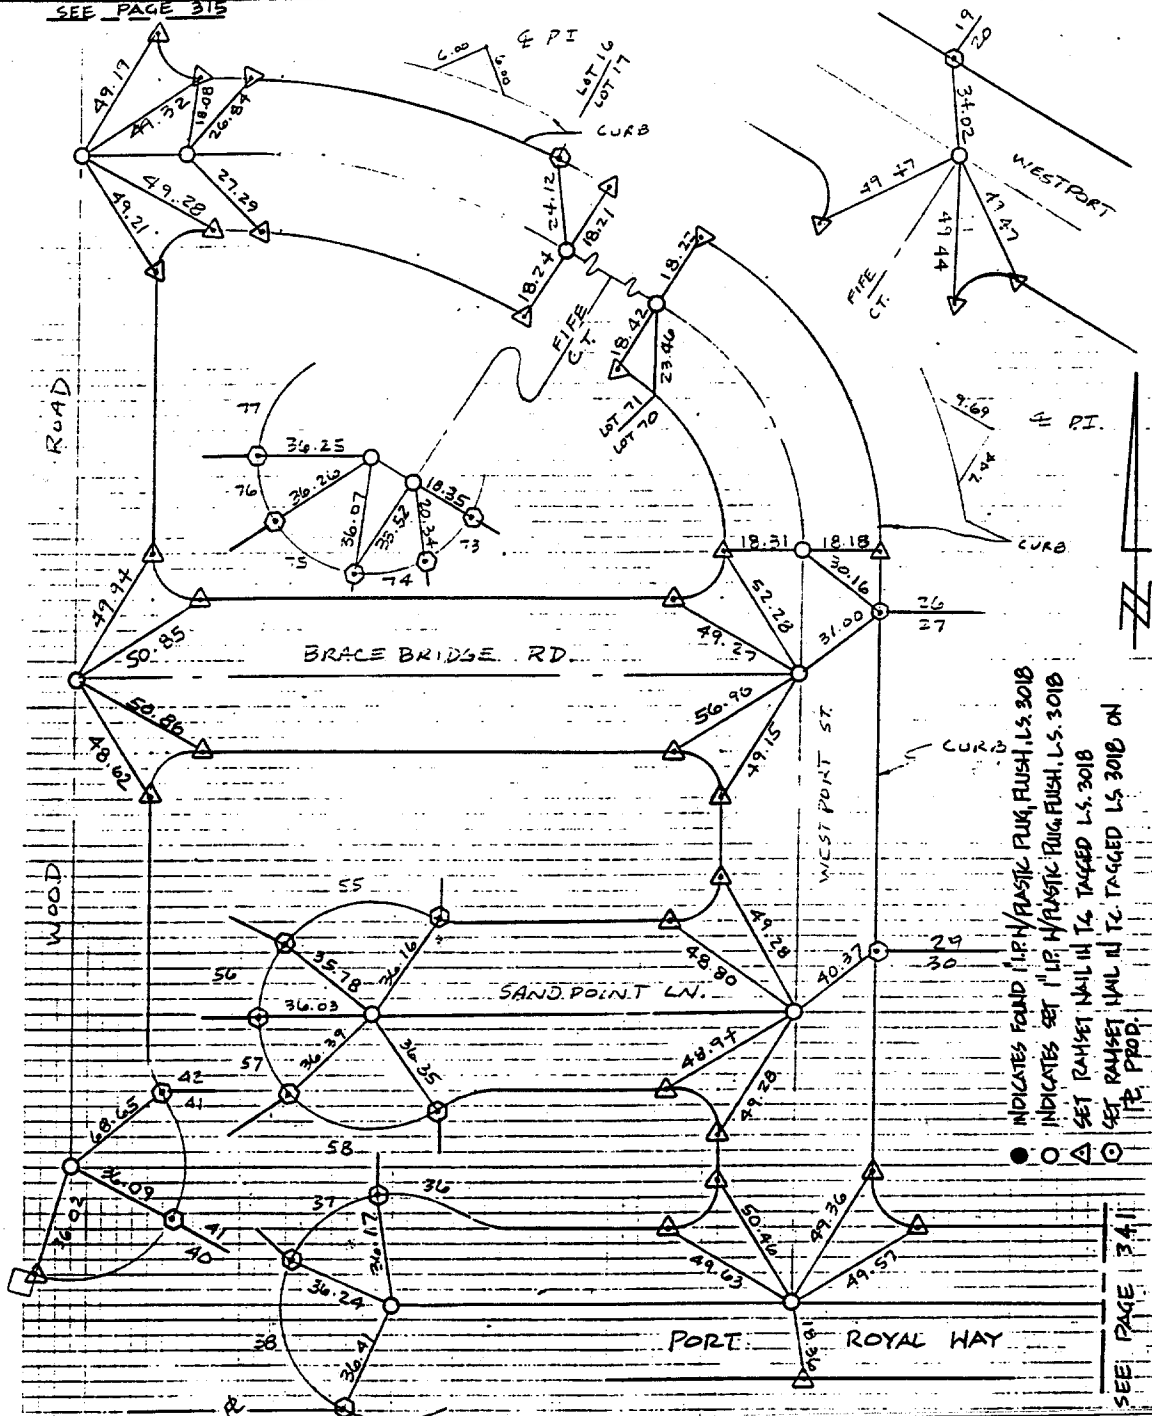

Street: FIFE CT.  
 X-Street: WEST PORT ST.  
 OFFICIAL USE ONLY

- X FD. Ramset Nail on T/C  
 ■ FD. "C" Nail on T/C
- FD. LD. & TK. on T/C  
 ○ Set LD. & TK. on T/C

Scale:  
 Date:  
 Drawn by:  
 W.O.:  
 F.B.:

## OFFICIAL TIE PLAT CITY OF RIVERSIDE

*These ties are for the purpose of perpetuating the found monumentation. No claim is made as to the relationship of the points or lines shown hereon to true boundary locations.*

Sheet 1 of 1  
 File No.:

SEE PAGE 34

FIFE CT.