


320.71F

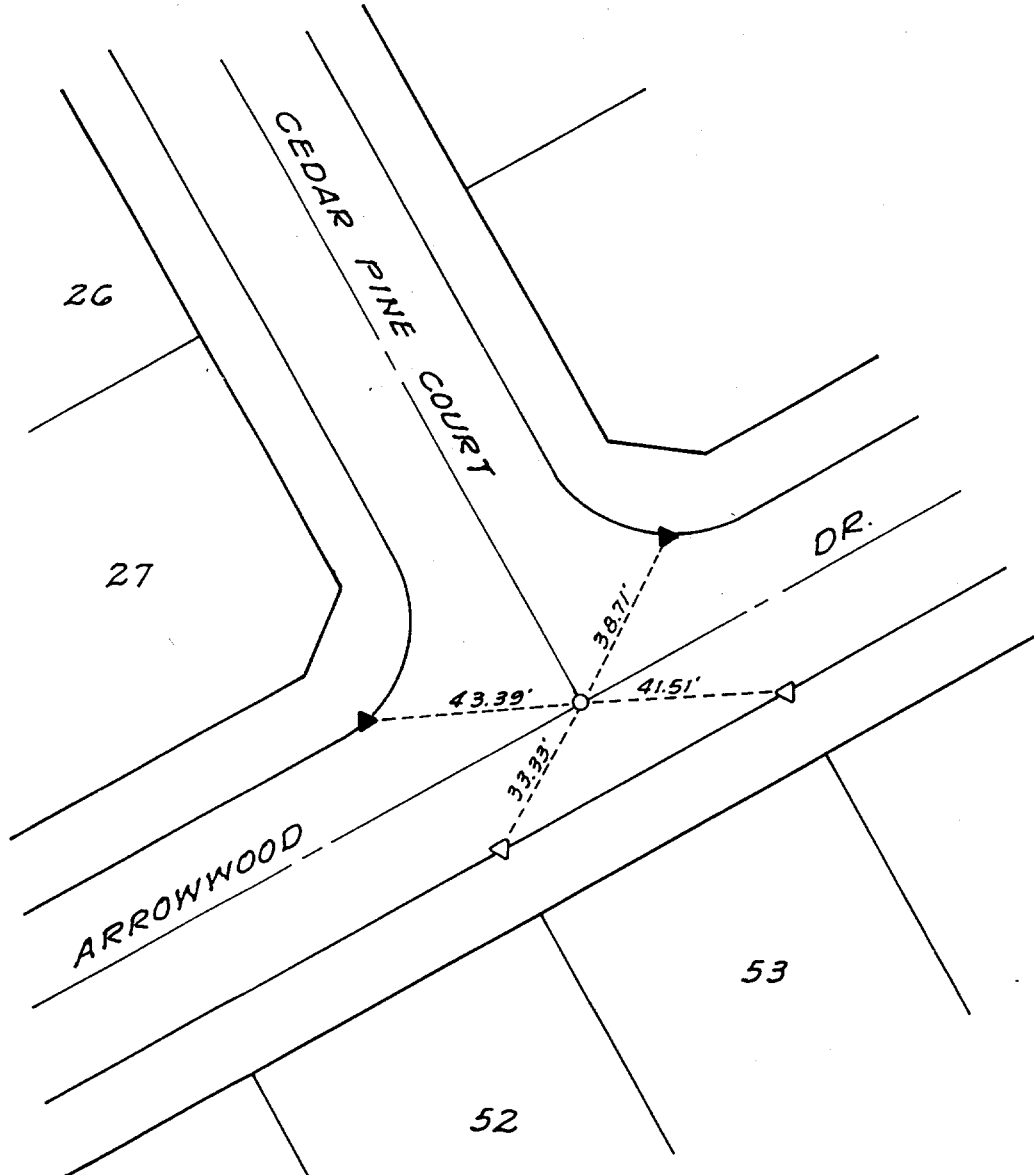

△ - SET N & TAG LS 5529 ON T.C. @ LOT LINE PROJECTED

○ - SET 1" I.P. TAGGED LS 5529

▲ - SET "RAMSET" NAIL

● - FOUND MONUMENT

*Arrowwood Dr.
Cedar Pine Ct.*

SCALE: 1"=30'
DATE: 11-9-90
DR. BY: MA
W.O.: 86-32
F.B.: 1018

**OFFICIAL TIE PLAT
CITY OF RIVERSIDE**

ALBERT A. WEBB ASSOCIATES
CIVIL ENGINEERS
RIVERSIDE CALIFORNIA

SHEET 3
OF 4 SHEETS
FILE NO.: 3044.26

- × FD. Ramset Nail on T/C
- FD. "C" Nail on T/C

- FD. LD. & TK. on T/C
- Set LD. & TK. on T/C

Scale:
Date:
Drawn by:
W.O.:
F.B.:

**OFFICIAL TIE PLAT
CITY OF RIVERSIDE**

These ties are for the purpose of perpetuating the found monumentation. No claim is made as to the relationship of the points or lines shown hereon to true boundary locations.

Sheet 1 of 1
File No.:

Street: ARROWWOOD DR.

X-Street: _____

CEDAR PINE CT.

OFFICIAL USE ONLY