


3216.TIF

STREET: MISSION INN AVE

OFFICIAL USE ONLY

X-STREET: LIME STREET

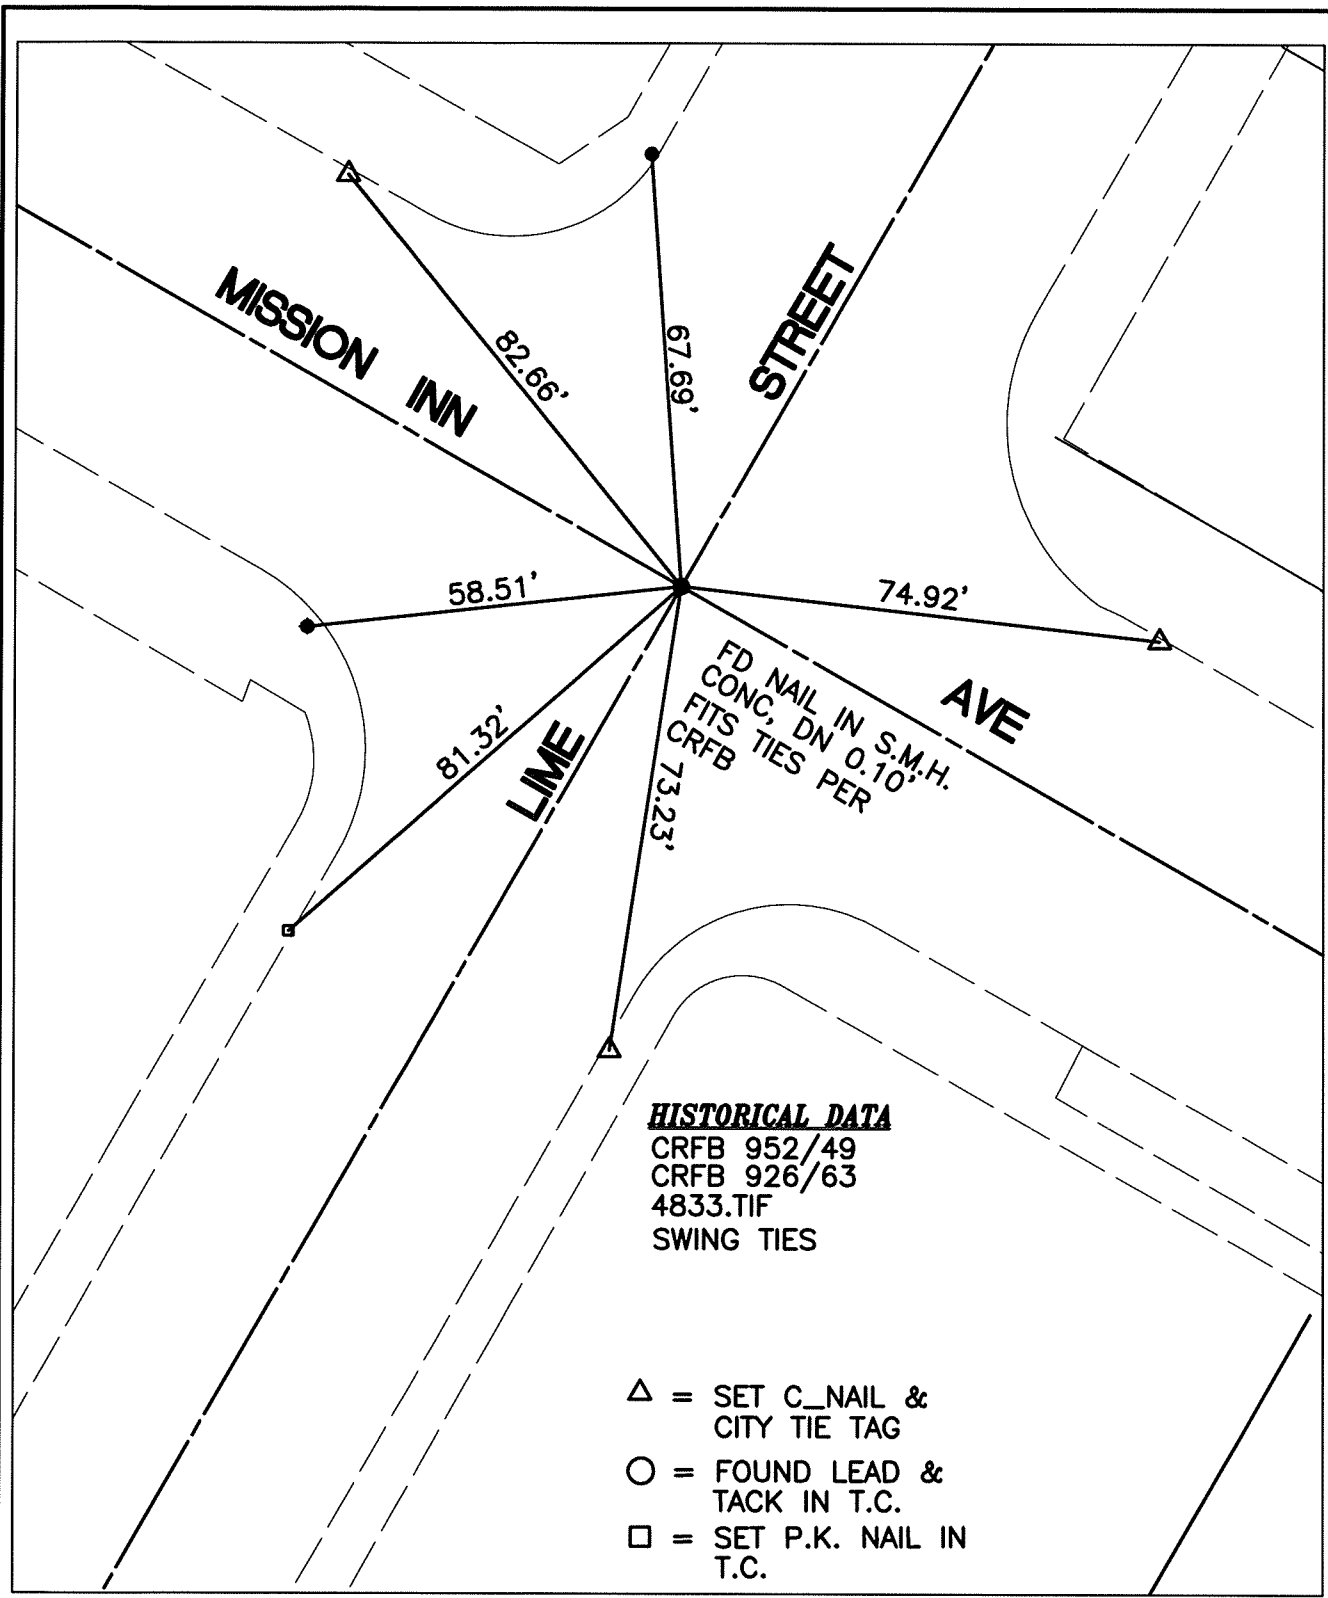

HISTORICAL DATA
 CRFB 952/49
 CRFB 926/63
 4833.TIF
 SWING TIES

- △ = SET C_NAIL & CITY TIE TAG
- = FOUND LEAD & TACK IN T.C.
- = SET P.K. NAIL IN T.C.

SCALE: 1"=30'
 DATE: 09.20.2010
 DRAWN BY: BDURENTE
 F.B.: SEE HISTORICAL DATA
 SEC: 23 T.2 S., R.5 W

OFFICIAL TIE PLAT
 CITY OF RIVERSIDE

THESE TIES ARE FOR THE PURPOSE OF PERPETUATING THE FOUND MONUMENTATION. NO CLAIM IS MADE AS THE RELATIONSHIP OF THE POINTS OR LINES SHOWN HEREON TO TRUE BOUNDARY LOCATIONS

