


M.S. NOTES CALC'D BY: CALC'S CHECKED BY: MAP NO.: WEATHER:

- ▲ = SET STUDB TAC LS 5529 IN TL 12' FROM
- = SET STUDB TAC LS 5529 IN WALL
- = SET 1 1/2" P. LS 5529 FINISH
- ▲ = SET STUDB IN TL FOR E TIES

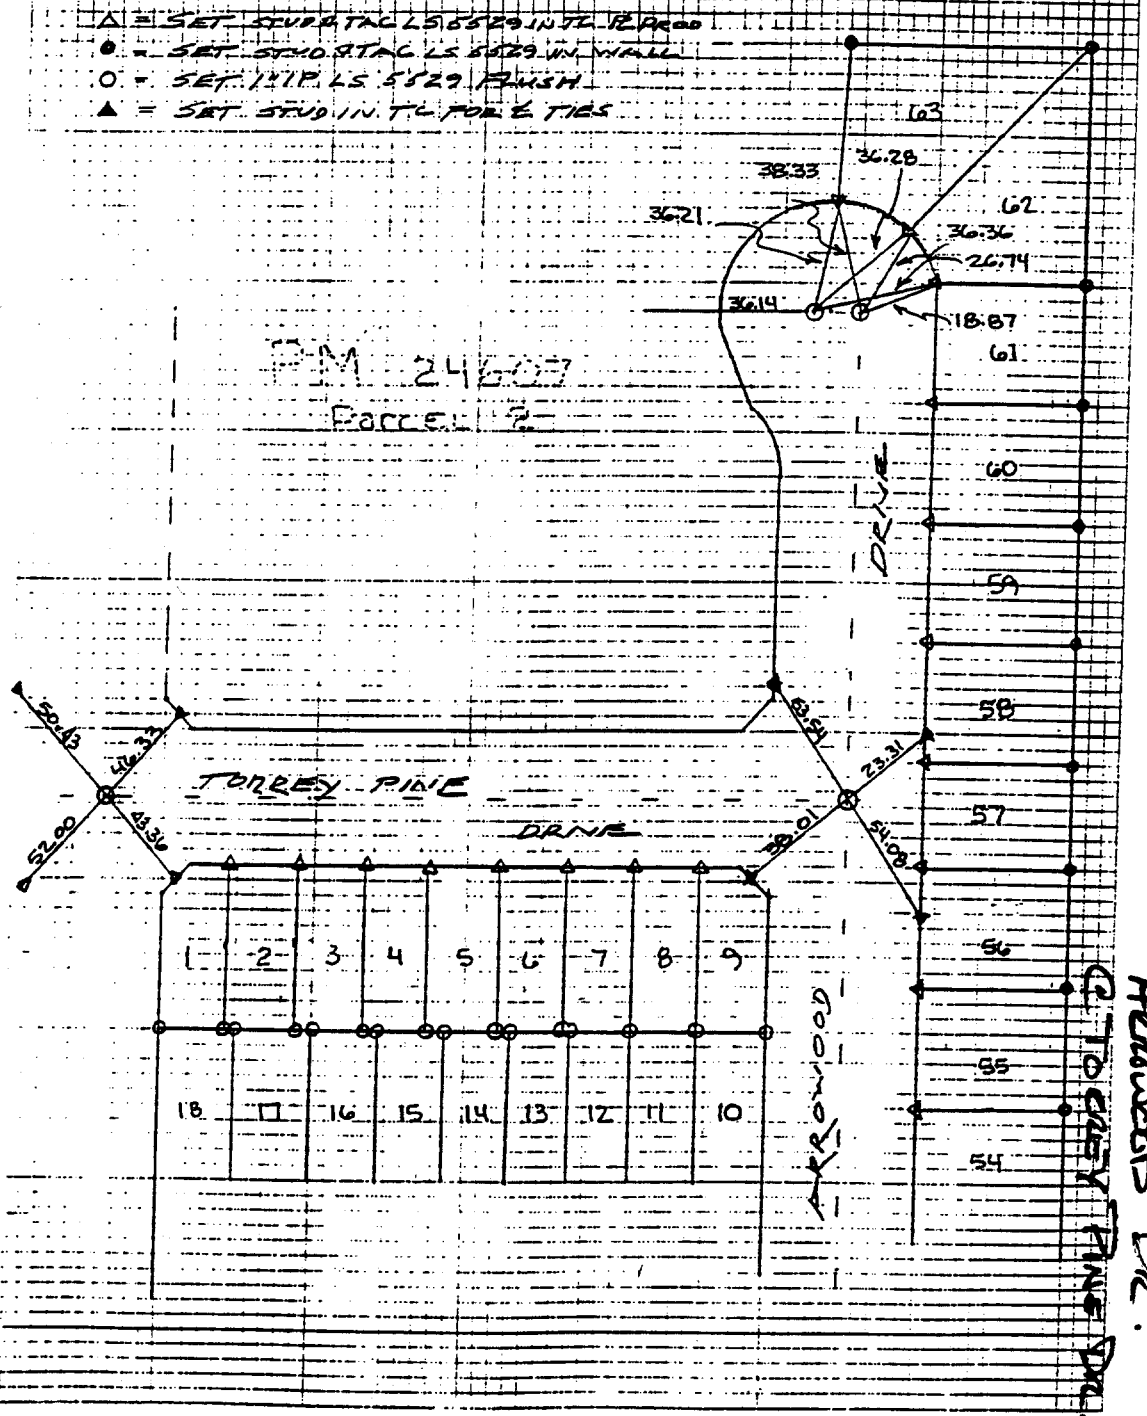

ALBERT A. WEBB ASSOCIATES

- ✕ FD. Ramset Nail on T/C
- FD. LD. & TK. on T/C
- FD. "C" Nail on T/C
- Set LD. & TK. on T/C

## OFFICIAL TIE PLAT

### CITY OF RIVERSIDE

*These ties are for the purpose of perpetuating the found monumentation. No claim is made as to the relationship of the points or lines shown hereon to true boundary locations.*

Scale:  
Date:  
Drawn by:  
W.O.:  
F.B.:

Sheet 1 of 1  
File No.:

322.77F

Street: ARROWWOOD DR X-Street: TORREY PINE DR.

OFFICIAL USE ONLY

Arrowwood Dr.

G TO CENTER PINE DR.