


SURVEY OF 1E. COURT FINAL MONUMENTS DATE 11-1-70 J.O. 86-32
 PARTY NO AND MEMBERS VARDINE; DAB SZ; WENDSON F.B. 1018 PAGE 152
 M.S. NOTES CALC'D BY _____ CALC'S CHECKED BY _____ MAP NO. _____ WEATHER _____

323.71F

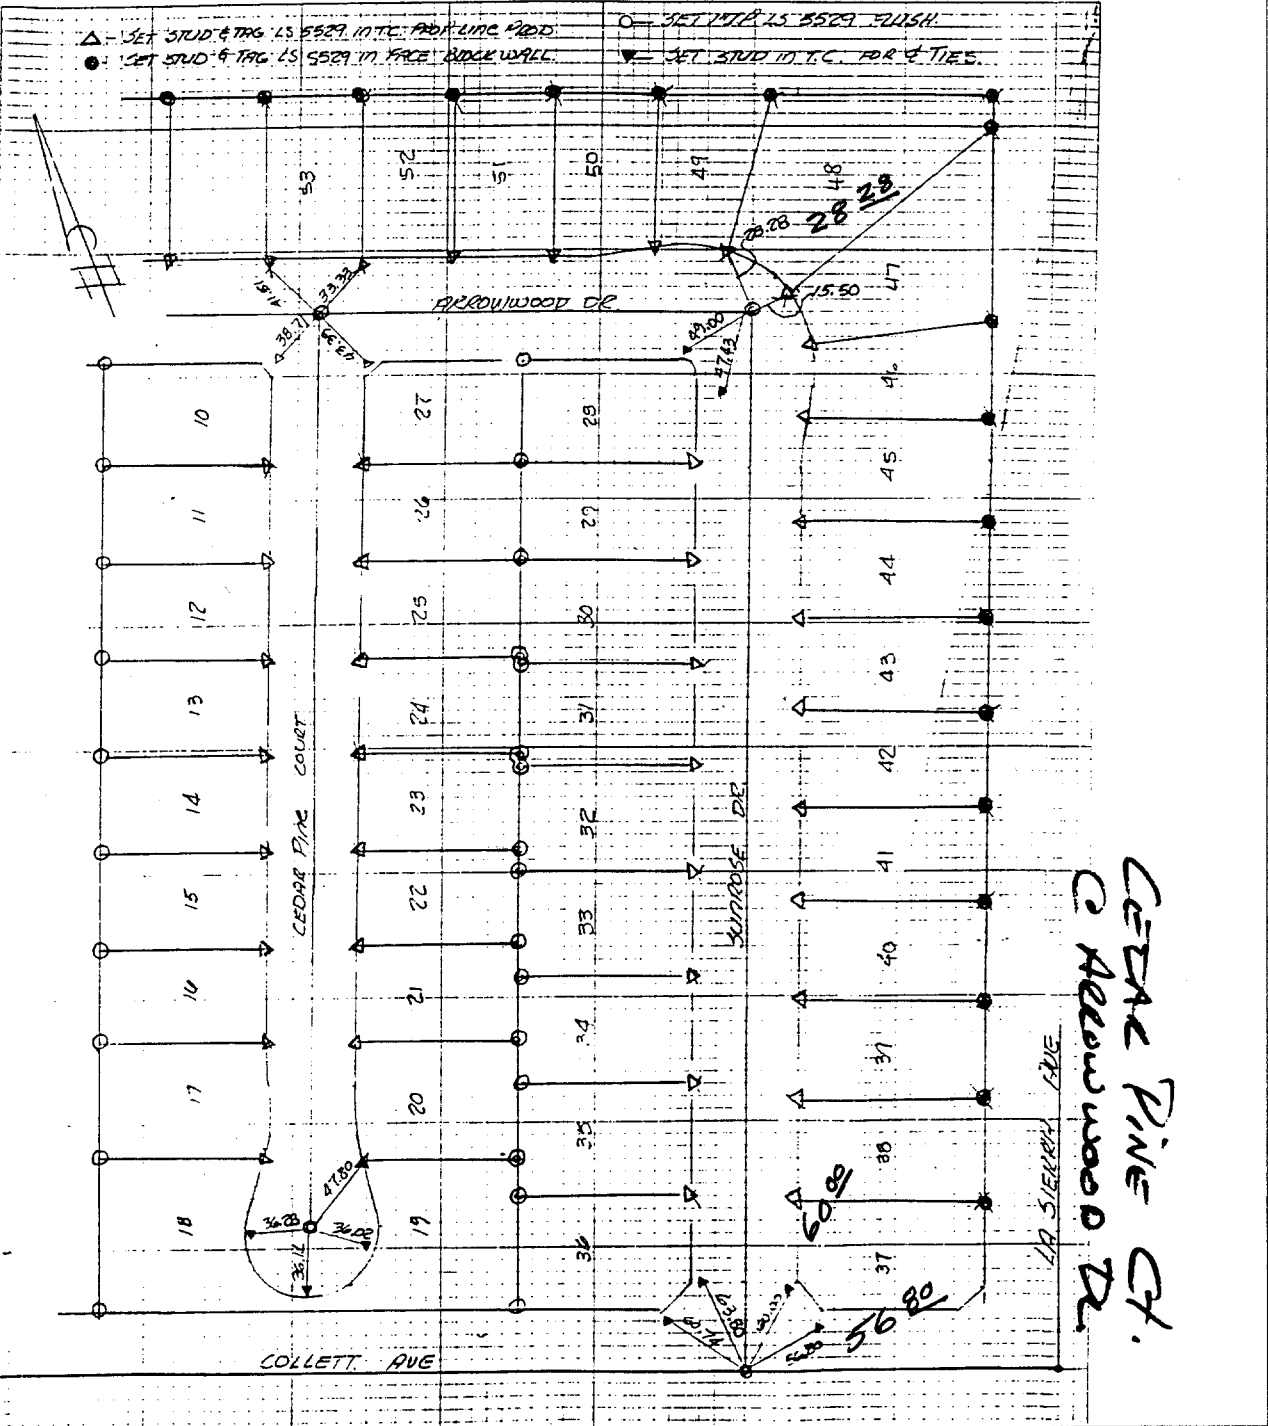

CEDAR PINE CT.
 Arrowwood Dr
 LA SIERRA AVE

- ✕ FD. Ramset Nail on T/C
- FD. LD. & TK. on T/C
- FD. "C" Nail on T/C
- Set LD. & TK. on T/C

Scale: _____
 Date: _____
 Drawn by: _____
 W.O.: _____
 F.B.: _____

OFFICIAL TIE PLAT

CITY OF RIVERSIDE

These ties are for the purpose of perpetuating the found monumentation. No claim is made as to the relationship of the points or lines shown hereon to true boundary locations.

Sheet 1 of 1
 File No.: _____

Street: SUNRISE DR
 X-Street: ARROWWOOD DR
 OFFICIAL USE ONLY