

STREET FLAX PL. X-STREET CUL-DE-SAC  
OFFICE USE ONLY

SCALE: N.T.S.

DATE: 7-17-98

DR. BY: *[Signature]*


W.O.:

F.B.:

PREPARED BY: FORKERT ENGINEERING & SURVEYING  
HUNTINGTON BEACH, CA. 92646  
PHONE (714) 963-6793

# OFFICIAL THE PLAT CITY OF RIVERSIDE

FILE NO.:  
OF SHEETS  
SHEET

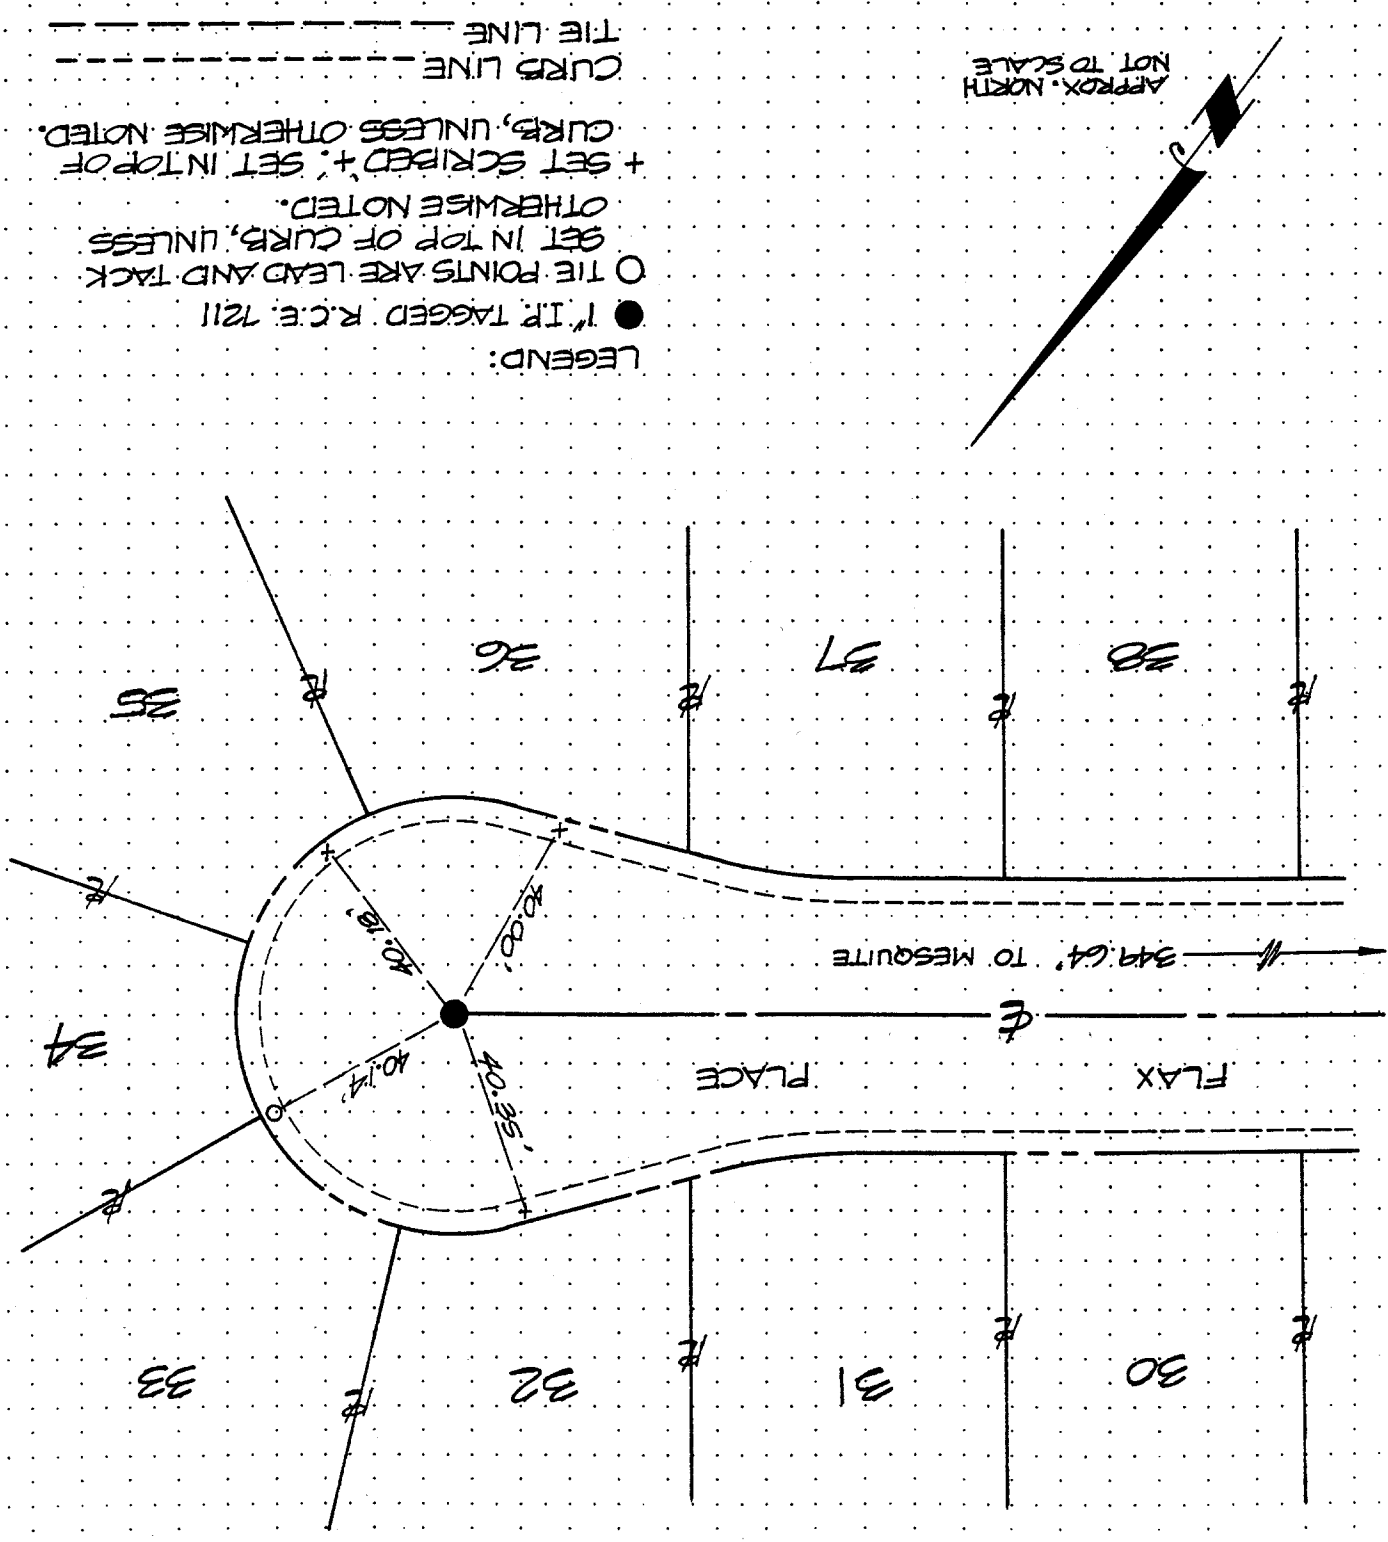

● 1" IR TAGGED R.C.E. 7211  
 O THE POINTS ARE LEAD AND TACK  
 SET IN TOP OF CURB, UNLESS  
 OTHERWISE NOTED.  
 + SET SCRIBED +, SET IN TOP OF  
 CURB, UNLESS OTHERWISE NOTED.  
 --- CURB LINE  
 - - - - - THE LINE

TIES FOR TRACT 8716  
MAP BOOK 130 PAGES 67-71