


Street: ARROWWOOD DR

OFFICIAL USE ONLY

X-Street: SUNROSE DR.

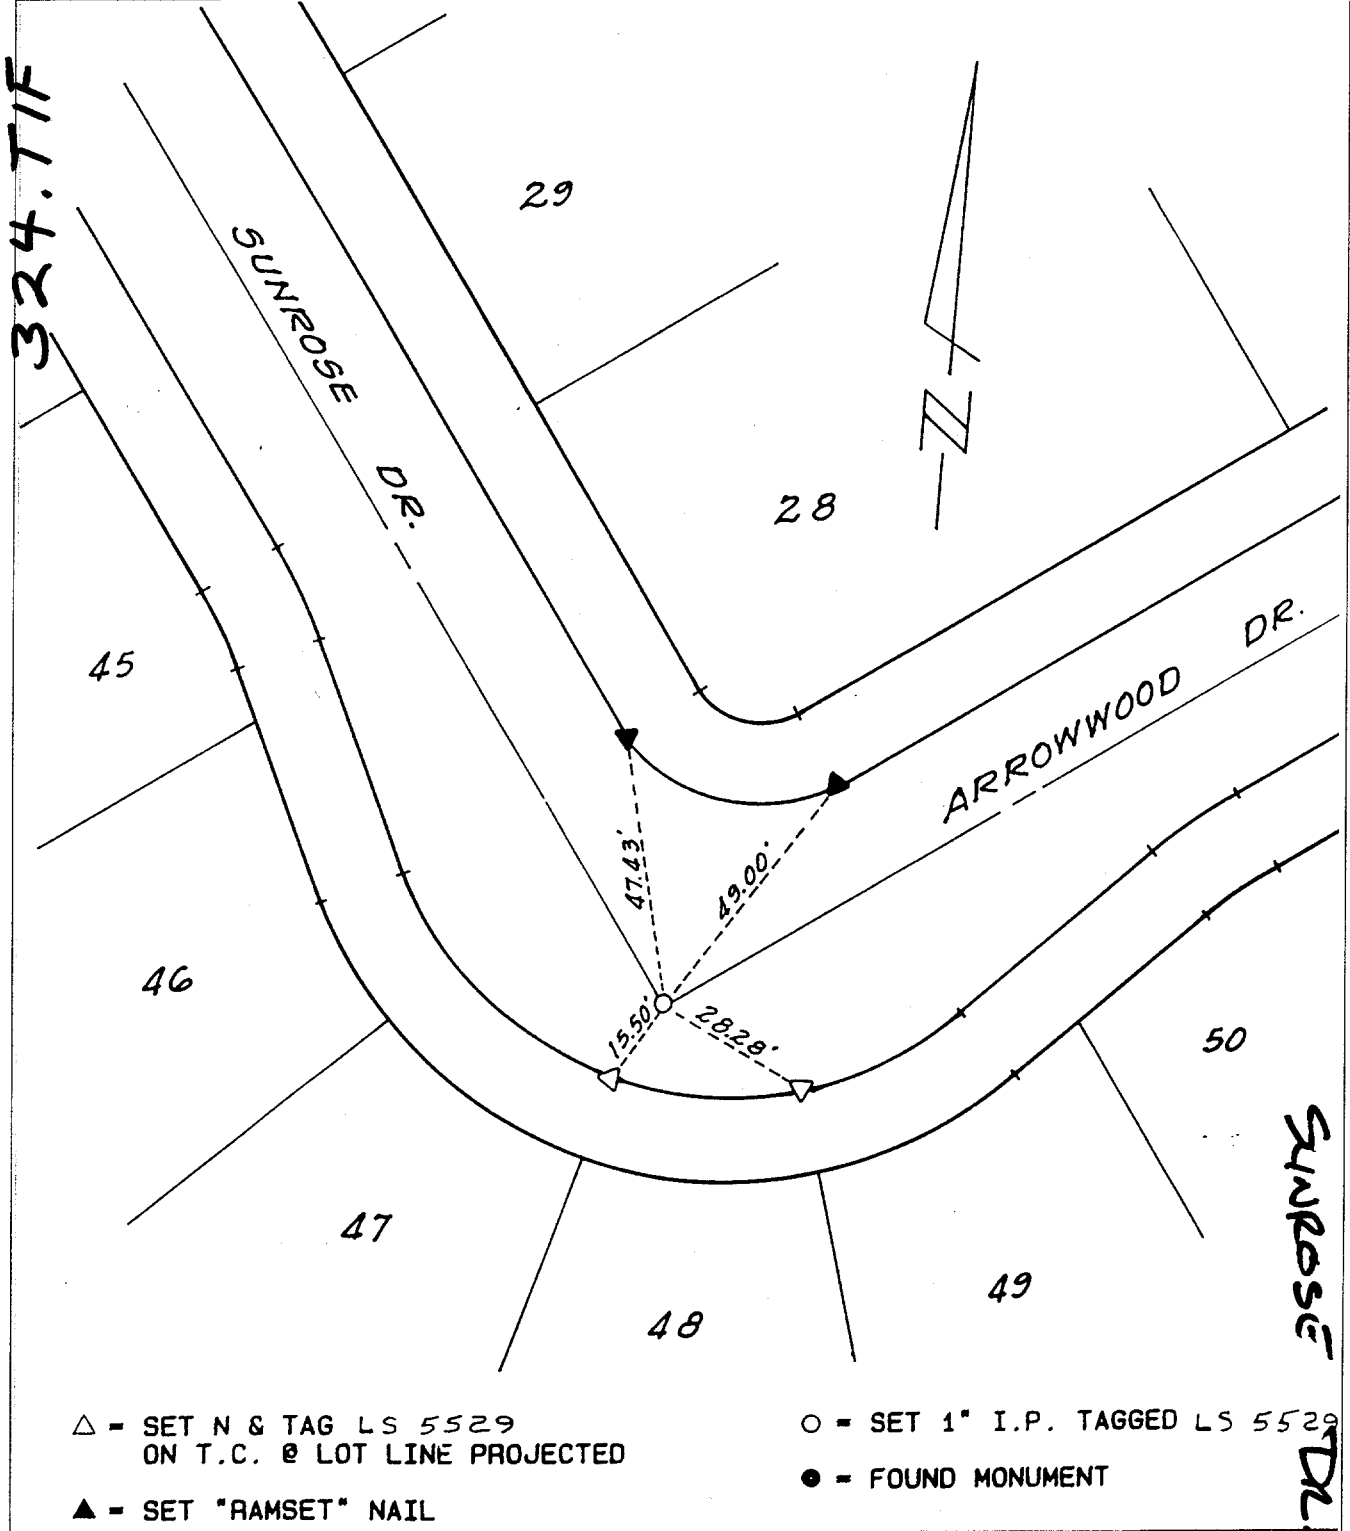

△ - SET N & TAG LS 5529
ON T.C. & LOT LINE PROJECTED

▲ - SET "RAMSET" NAIL

○ - SET 1" I.P. TAGGED LS 5529

● - FOUND MONUMENT

✕ FD. Ramset Nail on T/C

■ FD. "C" Nail on T/C

● FD. LD. & TK. on T/C

○ Set LD. & TK. on T/C

Scale:

Date:

Drawn by:

W.O.:

F.B.:

OFFICIAL TIE PLAT

CITY OF RIVERSIDE

These ties are for the purpose of perpetuating the found monumentation. No claim is made as to the relationship of the points or lines shown hereon to true boundary locations.

Sheet 1 of 1

File No.: