

SCALE: N/A
 DATE: 6/4/95
 DR. BY: WBS
 W.O.:
 F.B.:


OFFICIAL TIE PLAT
 CITY OF RIVERSIDE

SHEET
 OF SHEETS
 FILE NO.:

STREET Flower St. Golden Ave
 X-STREET
 OFFICE USE ONLY

FILE NO. 311.7423

X FD. Ramset Nail on T/C
 ■ FD. "C" Nail on T/C
 (R) PER CITY TIE
 ● FD. LD. & TK. on T/C
 ○ SET LD. & TK. On T/C

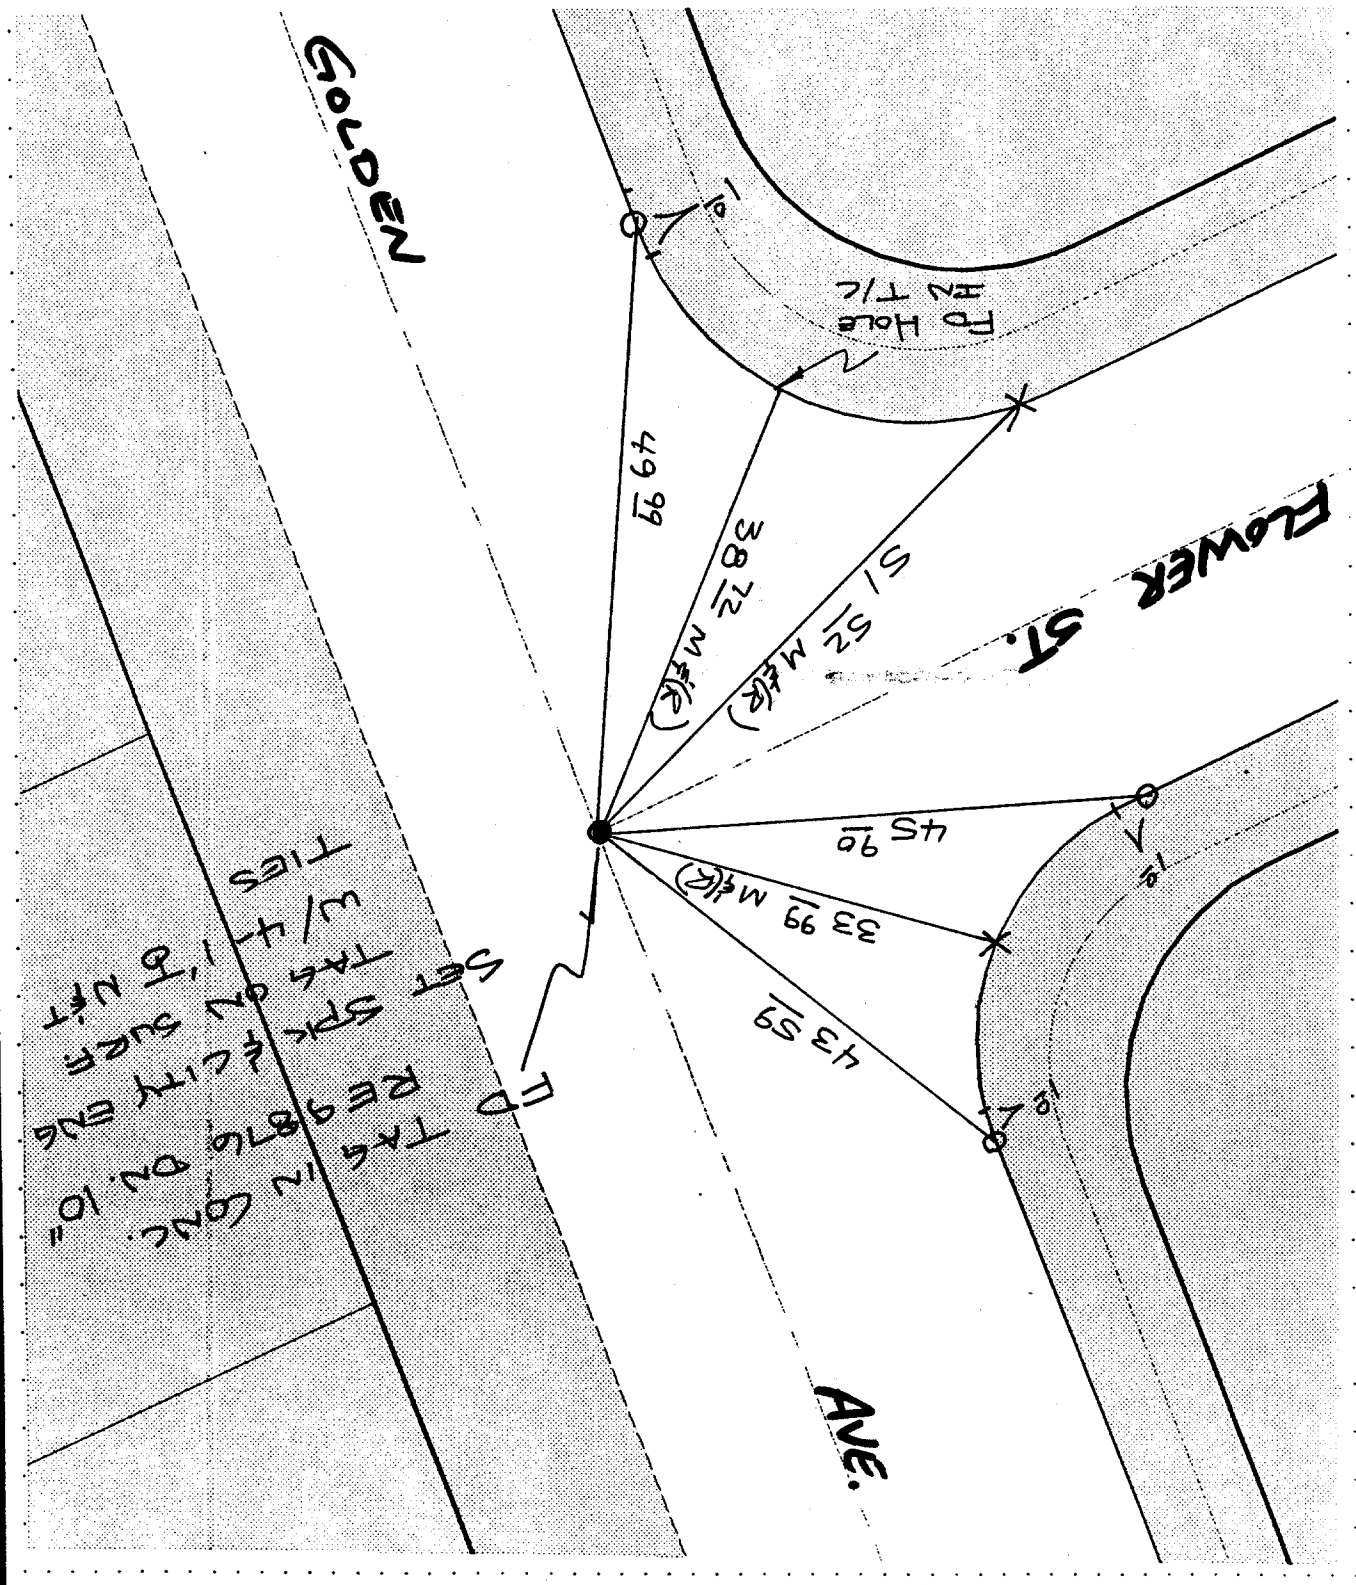

GOLDEN

FLOWER ST.

AVE.

TAX RE 9876 DIV. 10
 TAX 5PK RE 9876 DIV. 10
 SET LD. & TK. ON T/C
 PER CITY TIE