


3257.TIF

Street: Fox

OFFICIAL USE ONLY

X-Street: Between Harrison & Saratoga

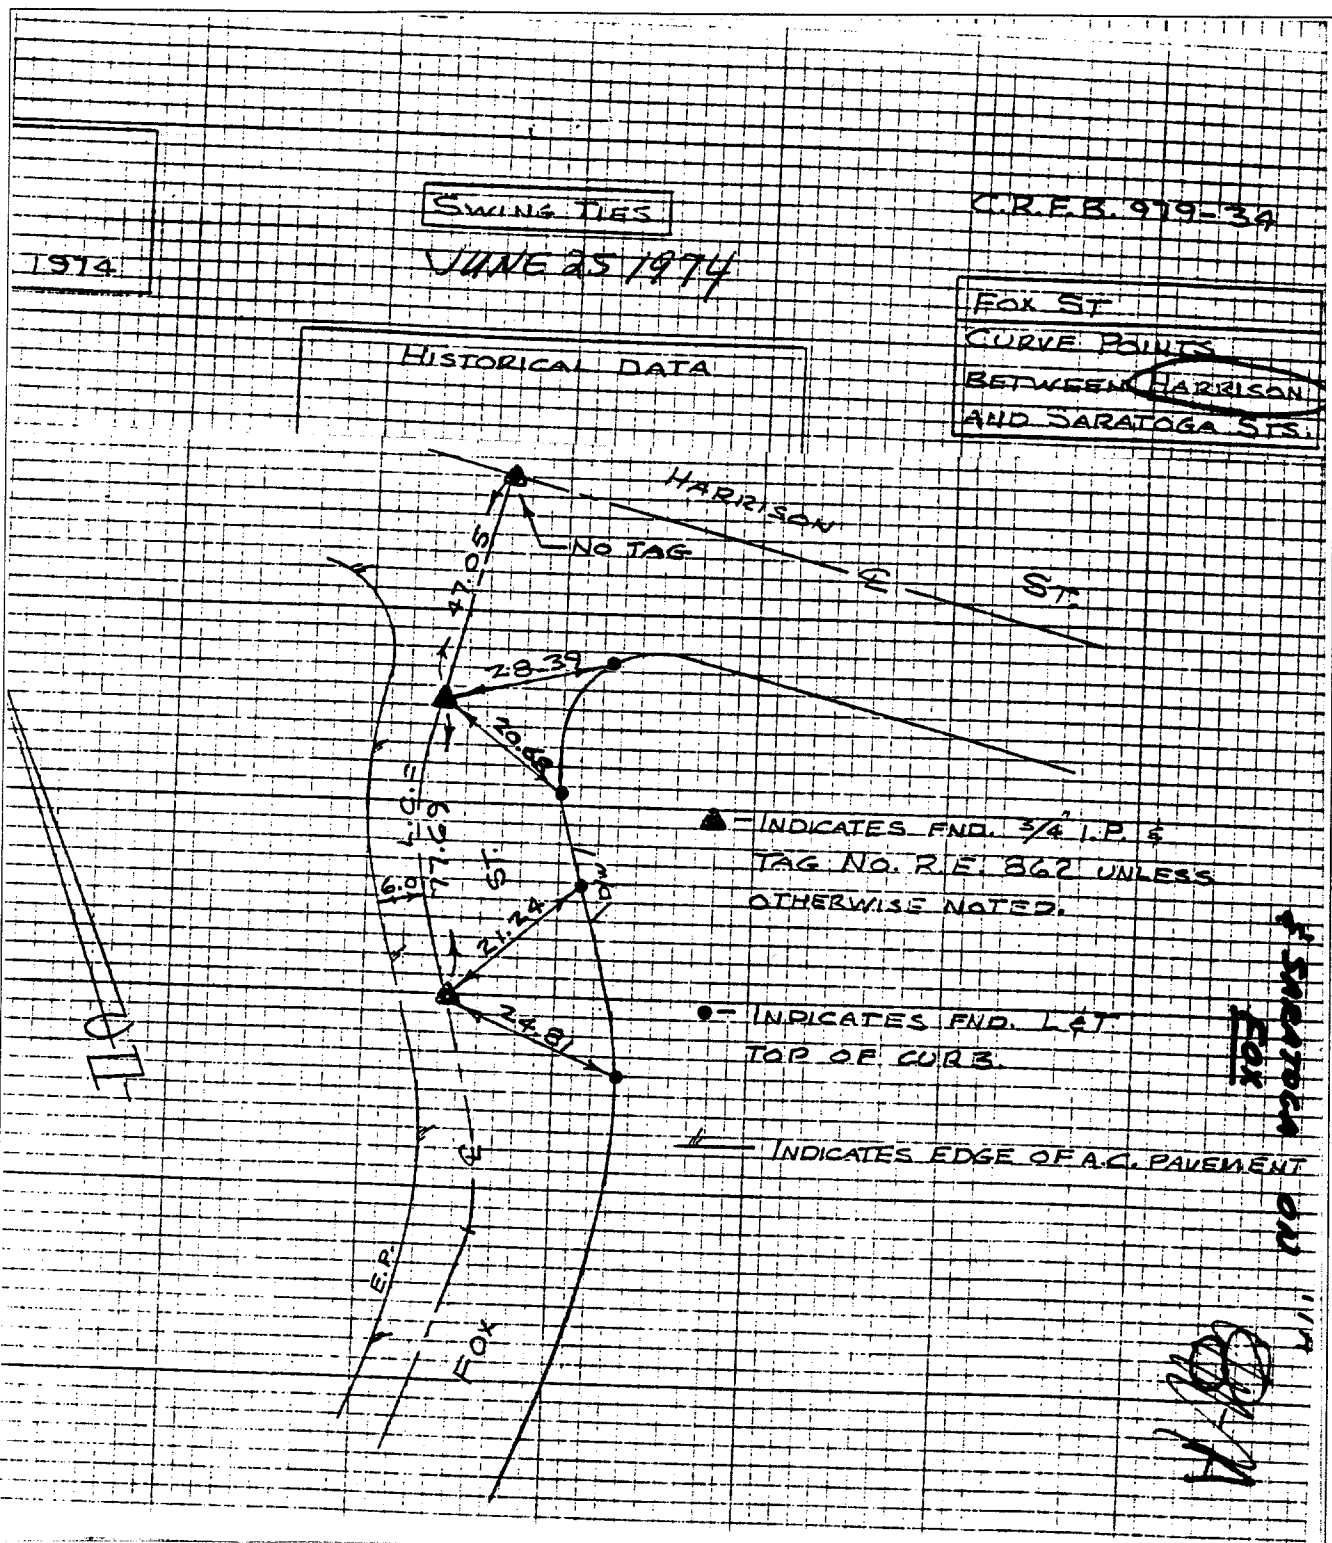

SWING TIES

C.R.E.B. 919-34

1974

JUNE 25 1974

FOX ST  
 CURVE POINTS  
 BETWEEN HARRISON  
 AND SARATOGA STS.

▲ - INDICATES FND. 3/4 I.P. &  
 TAG NO. R.E. 862 UNLESS  
 OTHERWISE NOTED.

● - INDICATES FND. L&T  
 TOP OF CURB.

← INDICATES EDGE OF A.C. PAVEMENT

- × FD. Ramset Nail on T/C
- FD. "C" Nail on T/C

- FD. LD. & TK. on T/C
- Set LD. & TK. on T/C

Scale:  
 Date:  
 Drawn by:  
 W.O.:  
 F.B.:

**OFFICIAL TIE PLAT**  
**CITY OF RIVERSIDE**

*These ties are for the purpose of perpetuating the found monumentation. No claim is made as to the relationship of the points or lines shown hereon to true boundary locations.*

Sheet 1 of 1  
 File No.: