


3258. TIF

Street: Foxcroft St

X-Street: Port Royal way  
OFFICIAL USE ONLY

SURVEY OF TRACT N<sup>o</sup> 21403-1  
OR AHMANSON  
SURVEY PARTY MCKEE, HOPKINS, CLOSTER  
J. F. DAVIDSON ASSOCIATES  
CIVIL ENGINEERS • SURVEYORS • PLANNERS  
W.O. No. 9834  
DATE 10-20-87  
REF. A.M.  
F.B. 9767/34

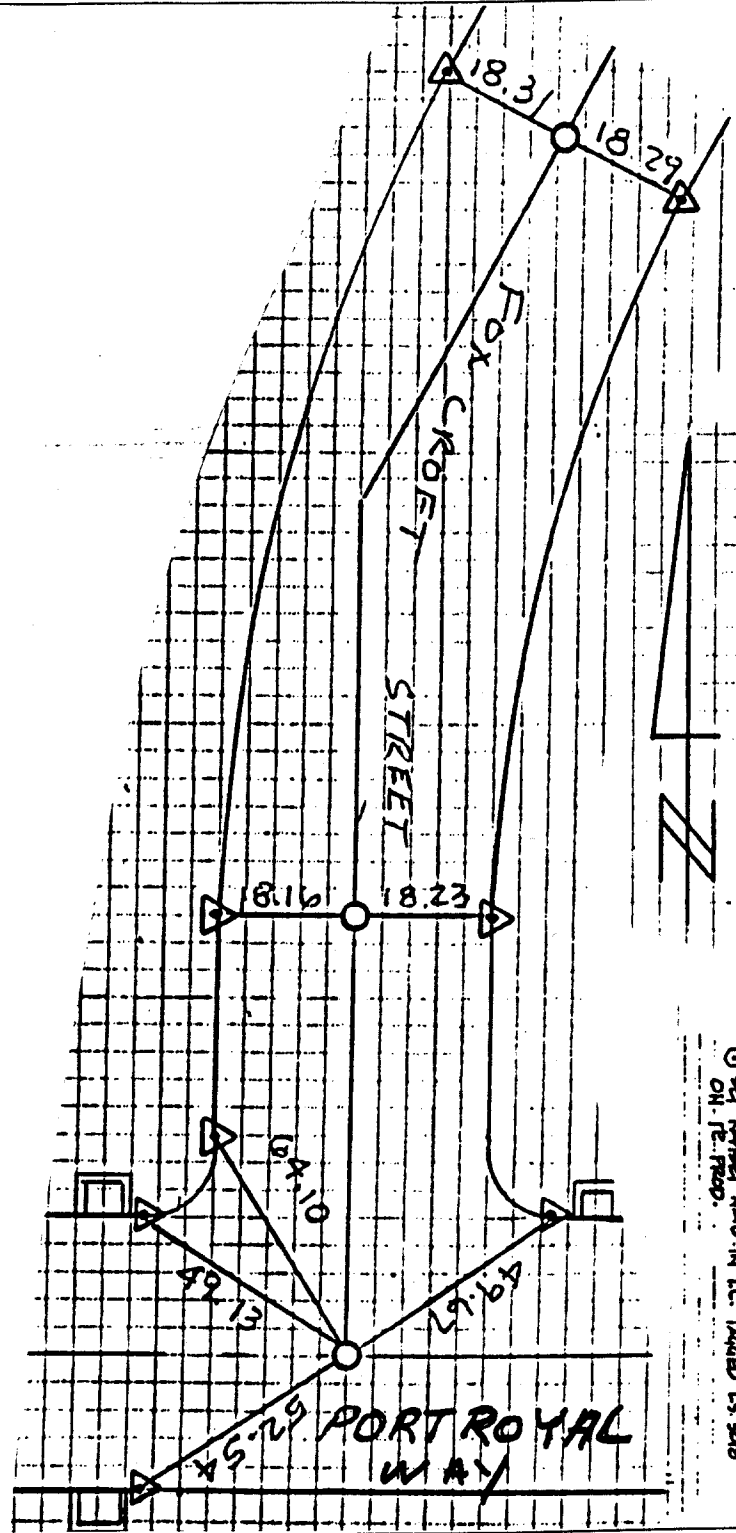

- INDICATES FOUND 1" IRM/RUSTIC PILE  
PUSH, L.S. 3018
- INDICATES SET 1" IRM/RUSTIC PILE  
PUSH, L.S. 3018
- △ SET RAMSET NAIL IN TC. TAPPED L.S. 3018  
ON T.C. PROP.

- × FD. Ramset Nail on T/C
- FD. LD. & TK. on T/C
- FD. "C" Nail on T/C
- Set LD. & TK. on T/C

Scale:  
Date:  
Drawn by:  
W.O.::  
F.B.:

## OFFICIAL TIE PLAT CITY OF RIVERSIDE

*These ties are for the purpose of perpetuating the found monumentation. No claim is made as to the relationship of the points or lines shown hereon to true boundary locations.*

Sheet 1 of 1  
File No.: