


CIVIL ENGINEERS • SURVEYORS • PLANNERS

SURVEY OF TR 18502 of TIES SHEET 1 OF 2 SHEETS  
 FOR K.R.B. W.O.No. 82-7833 DATE 8-19-83  
 SURVEY PARTY BOYD MOON-MOYER REF. \_\_\_\_\_ A.M. \_\_\_\_\_

Street: FREEDOM TRAIL X-Street: PAINE DR  
 OFFICIAL USE ONLY

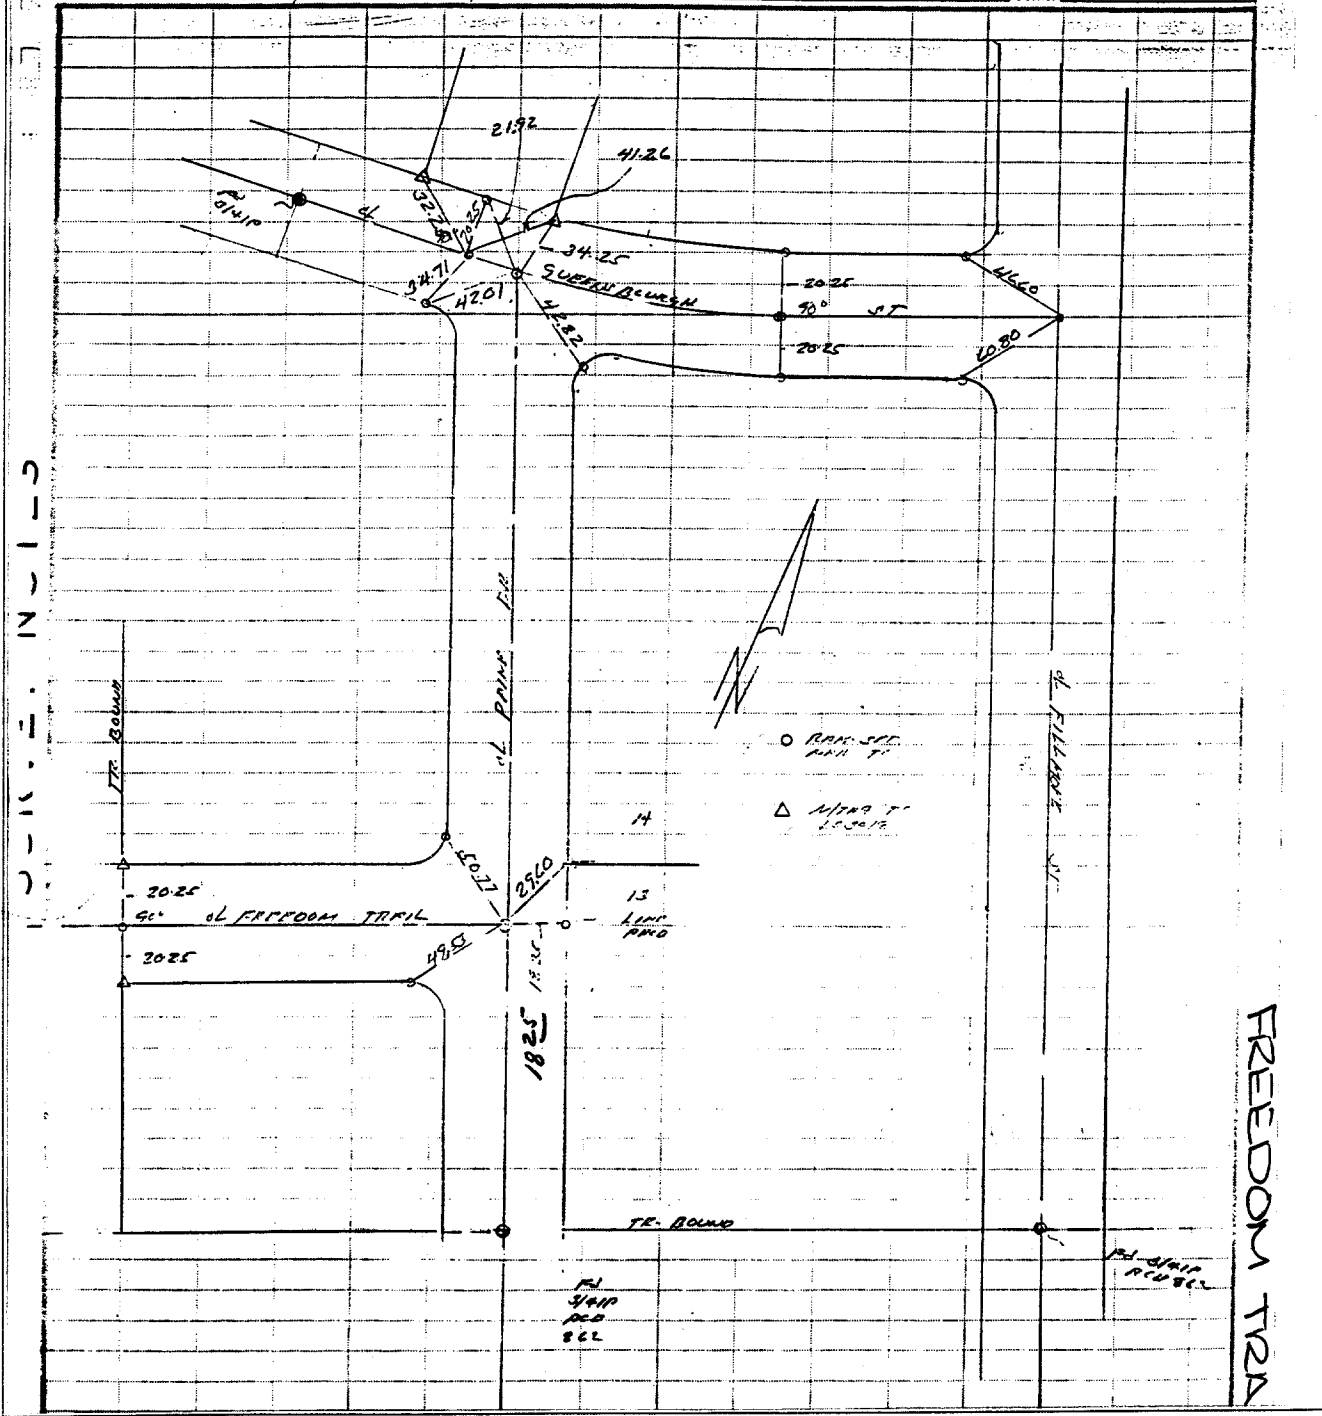

- ✕ FD. Ramset Nail on T/C
- FD. LD. & TK. on T/C
- FD. "C" Nail on T/C
- Set LD. & TK. on T/C

Scale: \_\_\_\_\_  
 Date: \_\_\_\_\_  
 Drawn by: \_\_\_\_\_  
 W.O.: \_\_\_\_\_  
 F.B.: \_\_\_\_\_

**OFFICIAL TIE PLAT**  
**CITY OF RIVERSIDE**

These ties are for the purpose of perpetuating the found monumentation. No claim is made as to the relationship of the points or lines shown hereon to true boundary locations.

Sheet 1 of 1  
 File No.: \_\_\_\_\_