


PARTY MEMBERS John Ag. Ray D. Jesus M. F.B. 1039 PAGE 132

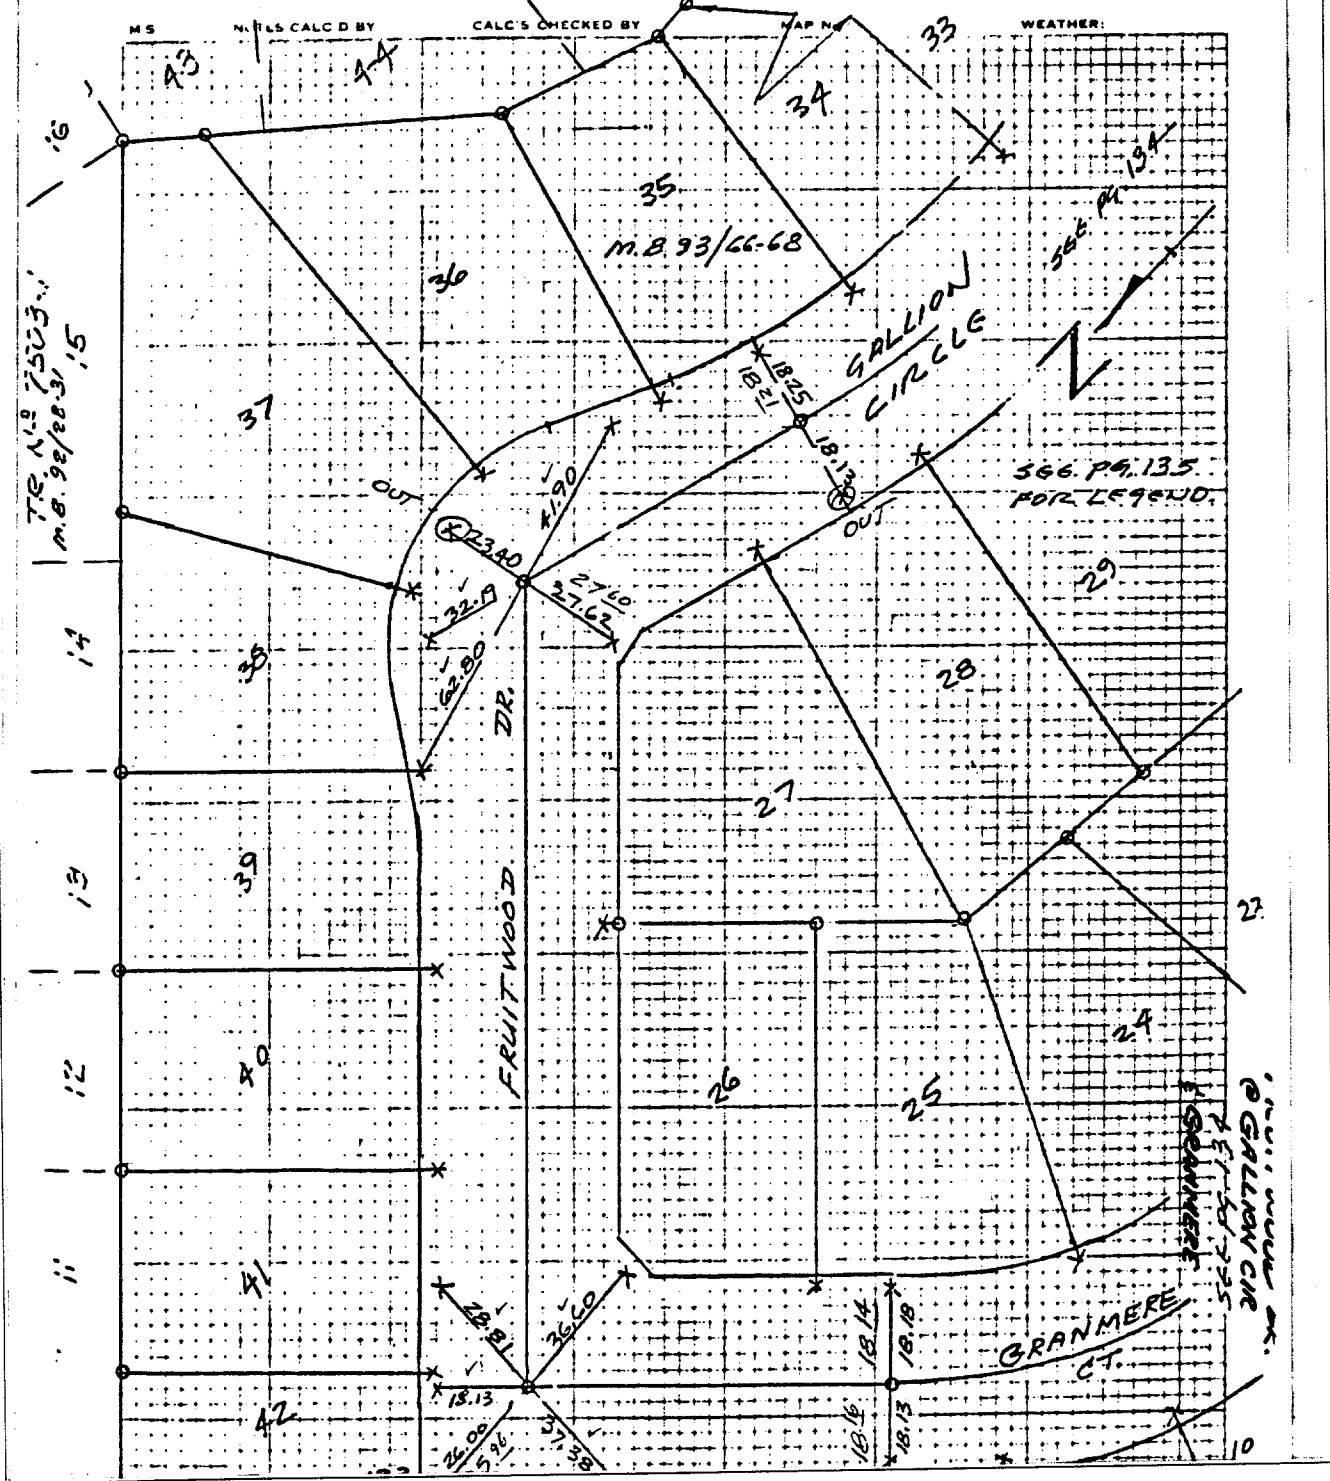

- ✕ FD. Ramset Nail on T/C
- FD. LD. & TK. on T/C
- FD. "C" Nail on T/C
- Set LD. & TK. on T/C

Street: FRUITWOOD DR.

X-Street: GALLION CIRCLE & GRANMERE

OFFICIAL USE ONLY

Scale: _____
 Date: _____
 Drawn by: _____
 W.O.: _____
 F.B.: _____

OFFICIAL TIE PLAT
CITY OF RIVERSIDE

These ties are for the purpose of perpetuating the found monumentation. No claim is made as to the relationship of the points or lines shown hereon to true boundary locations.

TR. NO. 7503-4

Sheet 1 of 1

File No.: _____