


SCALE: N.T.S.  
 DATE: 7-15-98  
 DR. BY: *[Signature]*  
 W.O.:  
 F.B.:

OFFICIAL TIE PLAT  
 CITY OF RIVERSIDE  
 PREPARED BY: FORKERT ENGINEERING & SURVEYING  
 HUNTINGTON BEACH, CA. 92646  
 PHONE (714) 963-6793

SHEET  
 OF SHEETS  
 FILE NO.:

STREET FUCHSIA PL. X-STREET JONQUIL PLACE  
 OFFICE USE ONLY

TIES FOR TRACT 19221  
 MAP BOOK 136 PAGES 24-25

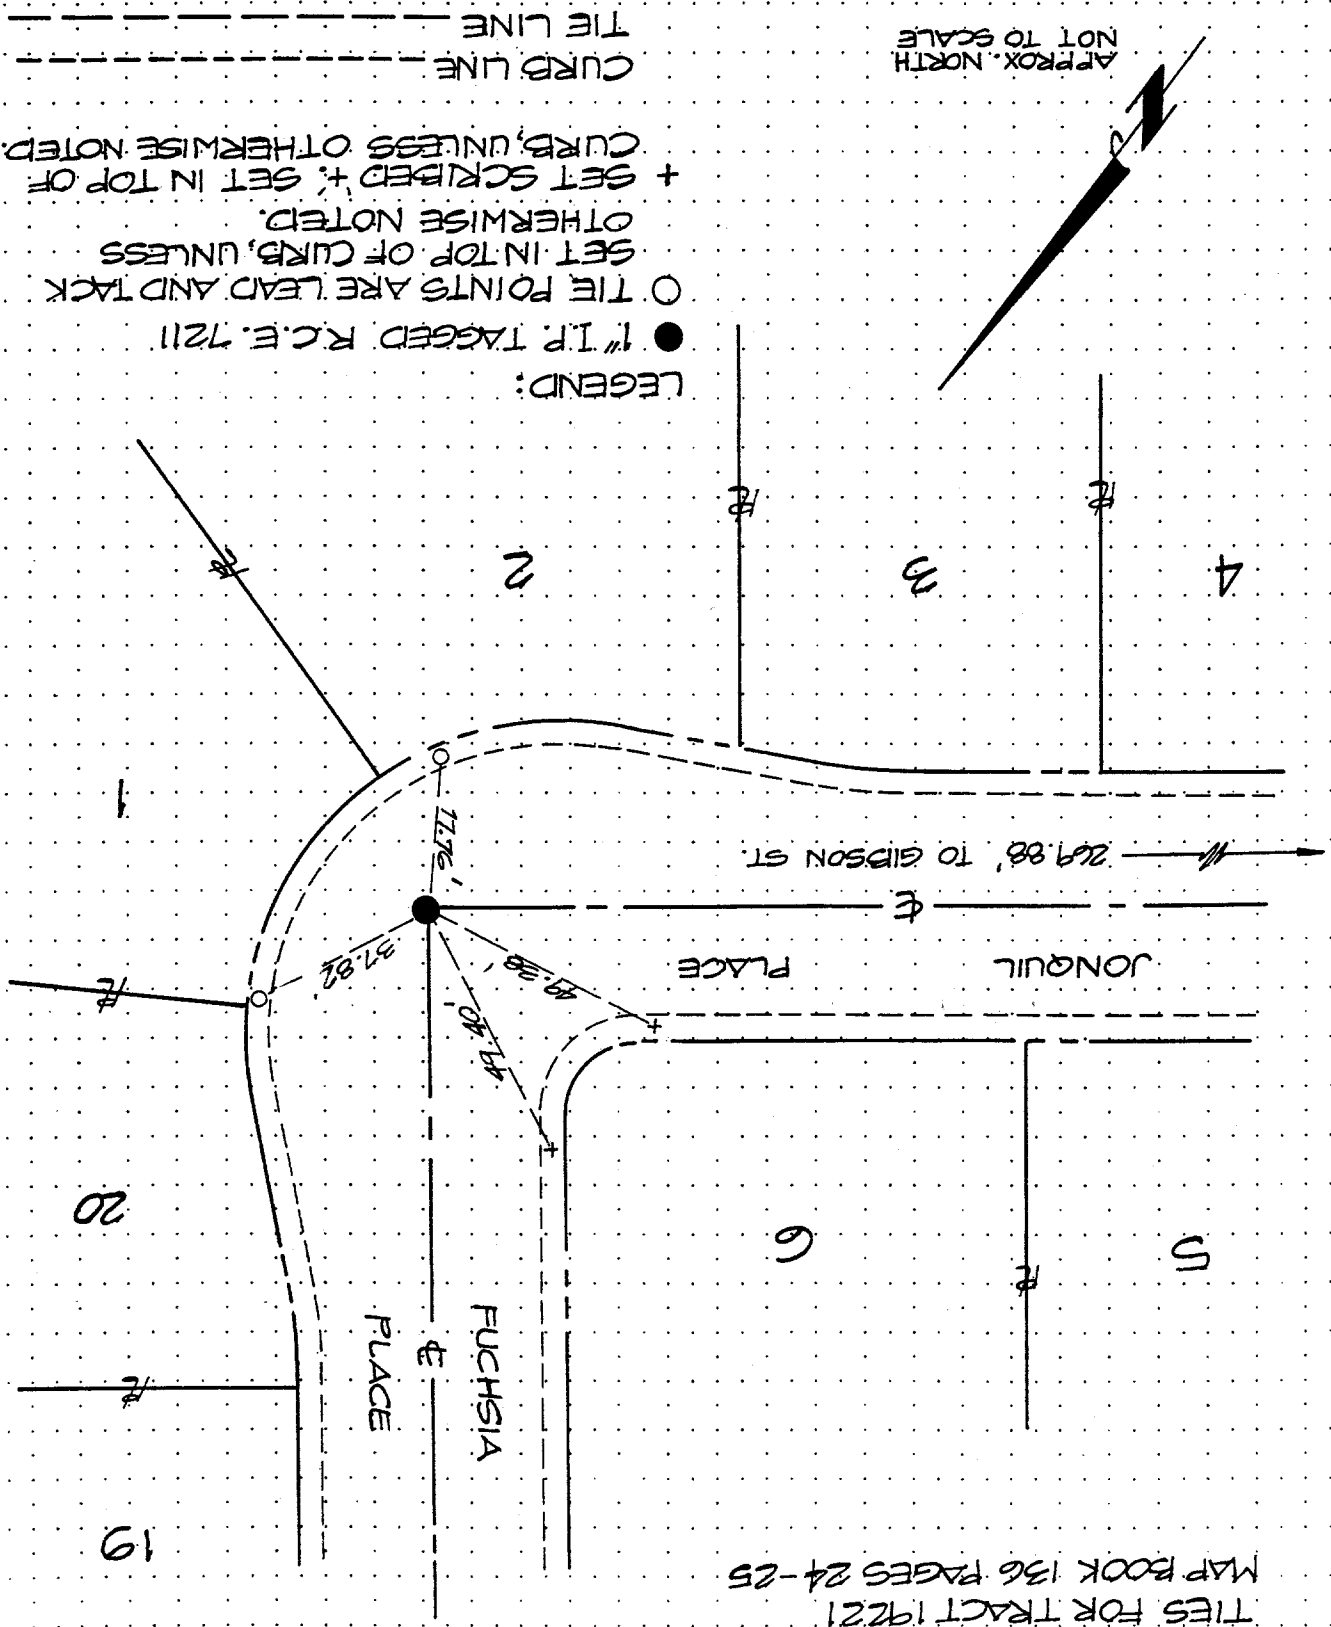

LEGEND:  
 ● 1" I.P. TAGGED R.C.E. 7211  
 ○ TIE POINTS ARE LEAD AND TACK  
 SET IN TOP OF CURB, UNLESS  
 OTHERWISE NOTED.  
 + SET SCRIBED +, SET IN TOP OF  
 CURB, UNLESS OTHERWISE NOTED.  
 CURB LINE  
 TIE LINE