


3301.T1F

Street: FOOTE CT.

OFFICIAL USE ONLY

X-Street: SKOFSTAD RD.

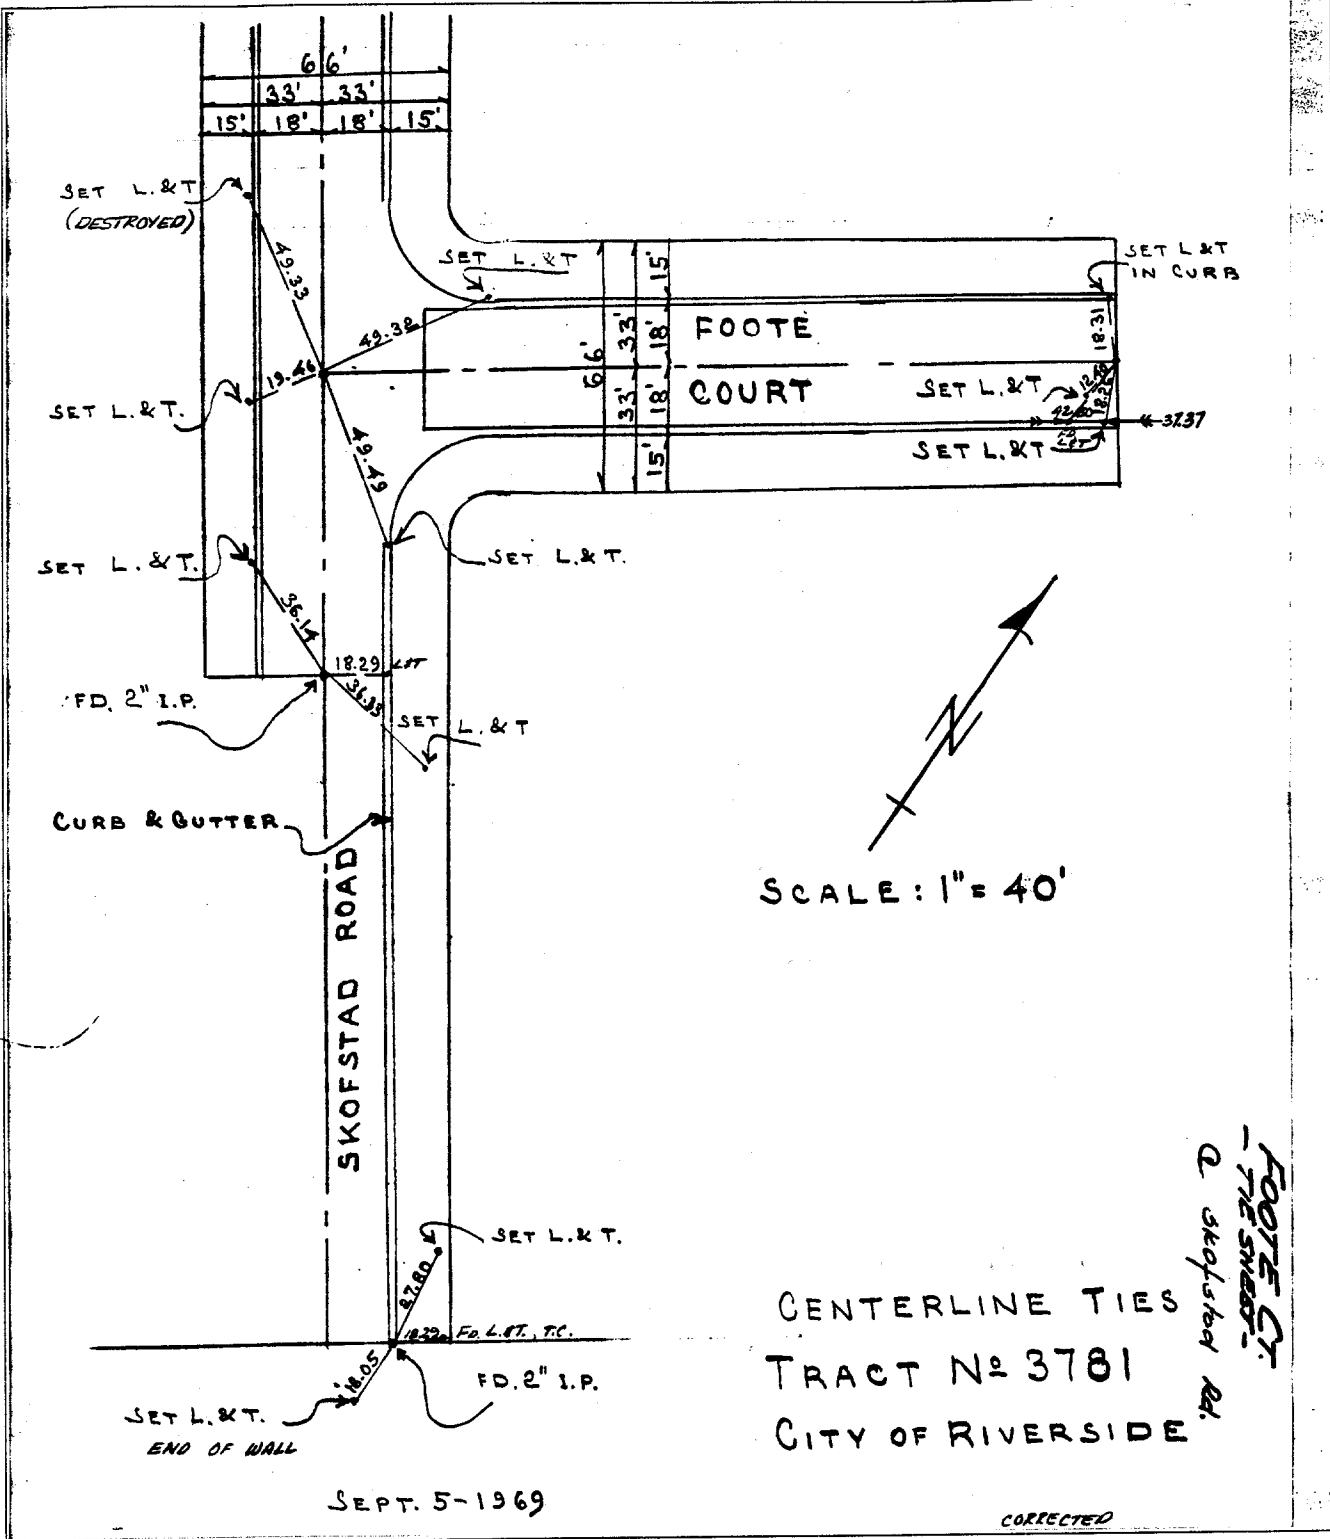

SCALE: 1" = 40'

CENTERLINE TIES
TRACT No 3781
CITY OF RIVERSIDE

FOOTE CT.
- THE STREET -
D Skofstad Rd.

- ✕ FD. Ramset Nail on T/C
- FD. "C" Nail on T/C

- FD. LD. & TK. on T/C
- Set LD. & TK. on T/C

Scale: _____
 Date: _____
 Drawn by: _____
 W.O.: _____
 F.B.: _____

OFFICIAL TIE PLAT
CITY OF RIVERSIDE

These ties are for the purpose of perpetuating the found monumentation. No claim is made as to the relationship of the points or lines shown hereon to true boundary locations.

Sheet 1 of 1
 File No.: _____