


STREET **FootHill Av.** **CHALLENGE AV** **CHALLENGE AV** **CHALLENGE AV**

X-STREET **CHALLENGE AV**  
OFFICE USE ONLY

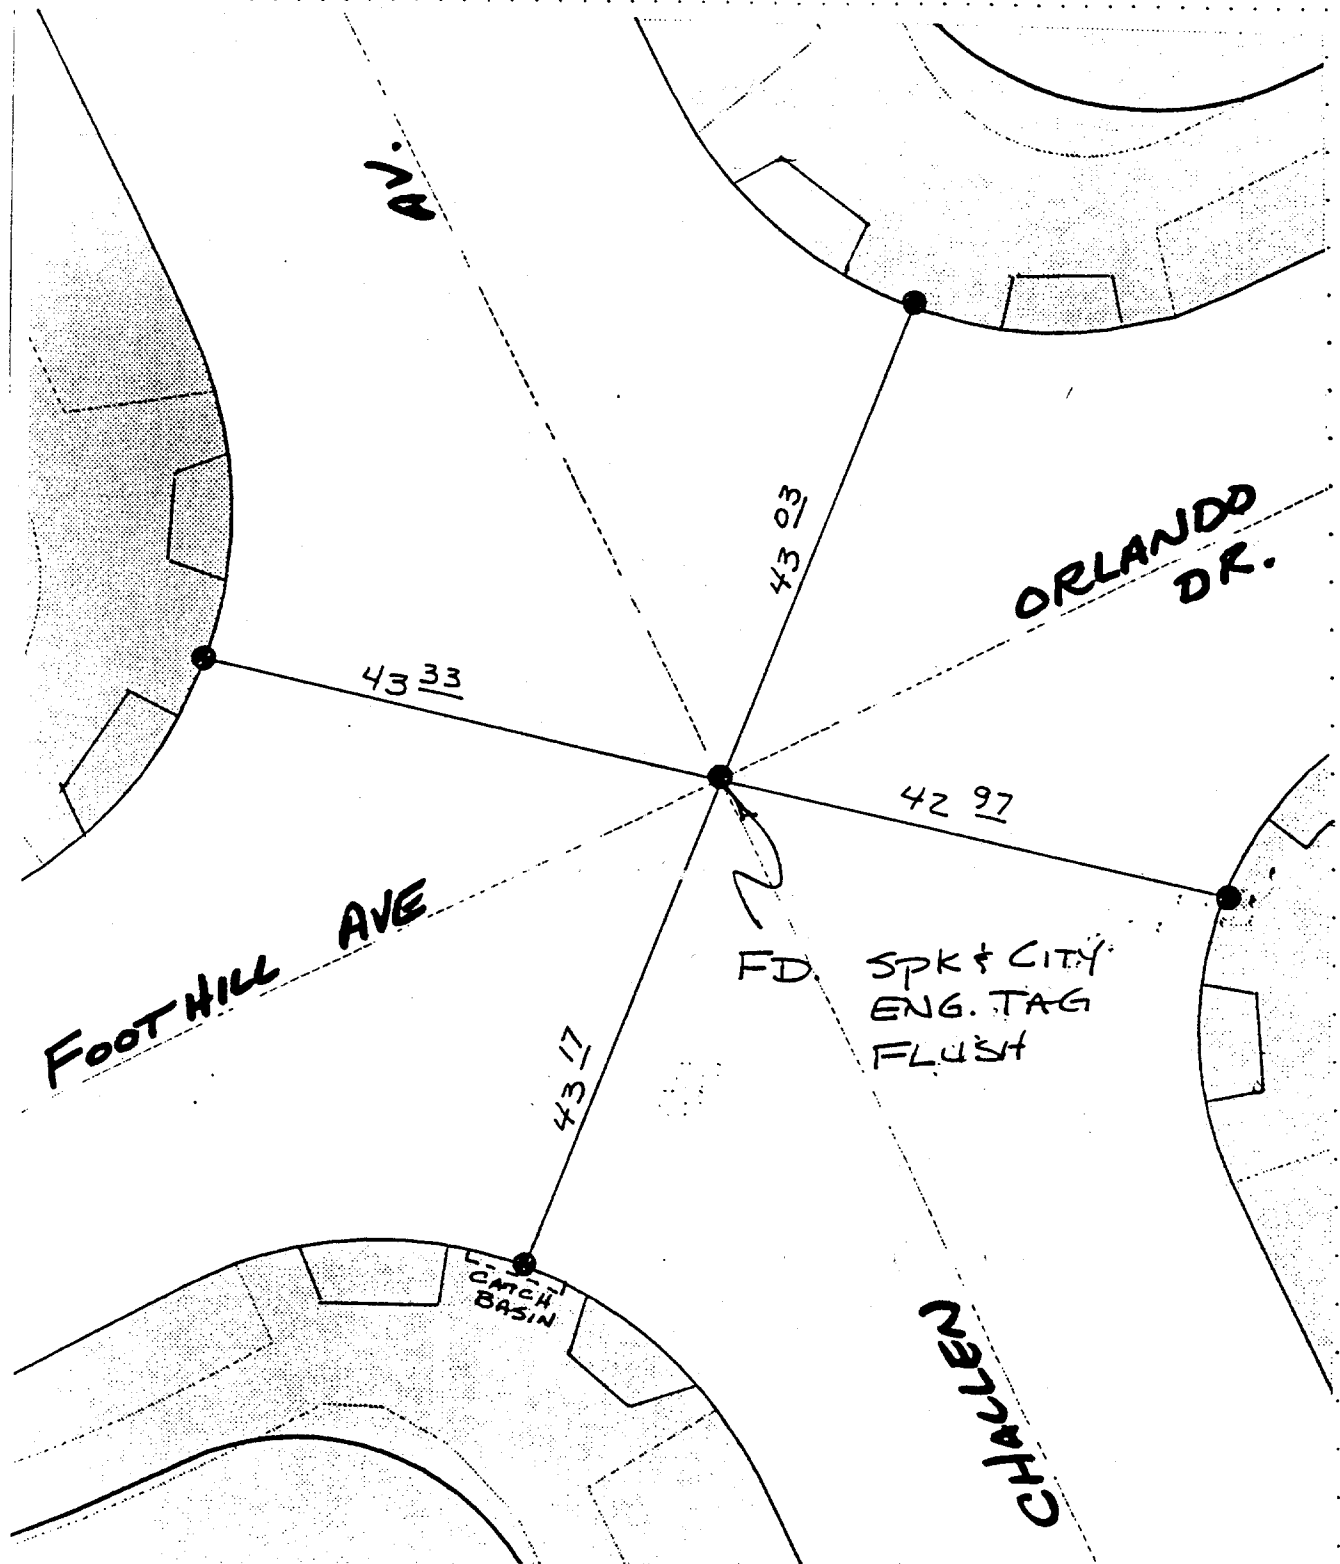

- ✕ FD. Ramset Nail on T/C
- FD. LD. & TK. on T/C
- FD. "C" Nail on T/C
- SET LD. & TK. On T/C

SCALE: N/A  
 DATE: 6/7/96  
 DR. BY: CM SB  
 W.O.:  
 F.B.:

OFFICIAL TIE PLAT  
 CITY OF RIVERSIDE

*These ties are for the purpose of perpetuating the found monumentation. No claim is made as to the relationship of the points or lines shown hereon to true boundary locations.*

SHEET  
 OF SHEETS  
 FILE NO.: