


Street: ATWATER AVE. BALLINGER PL.
 X-Street: BALLINGER PL.
 OFFICIAL USE ONLY

70-34
 1014 158

TRACT # 4042
 PEREZ-LAWSON-WADLEY

ATWATER AVE
 AT BALLINGER PL

343.71F

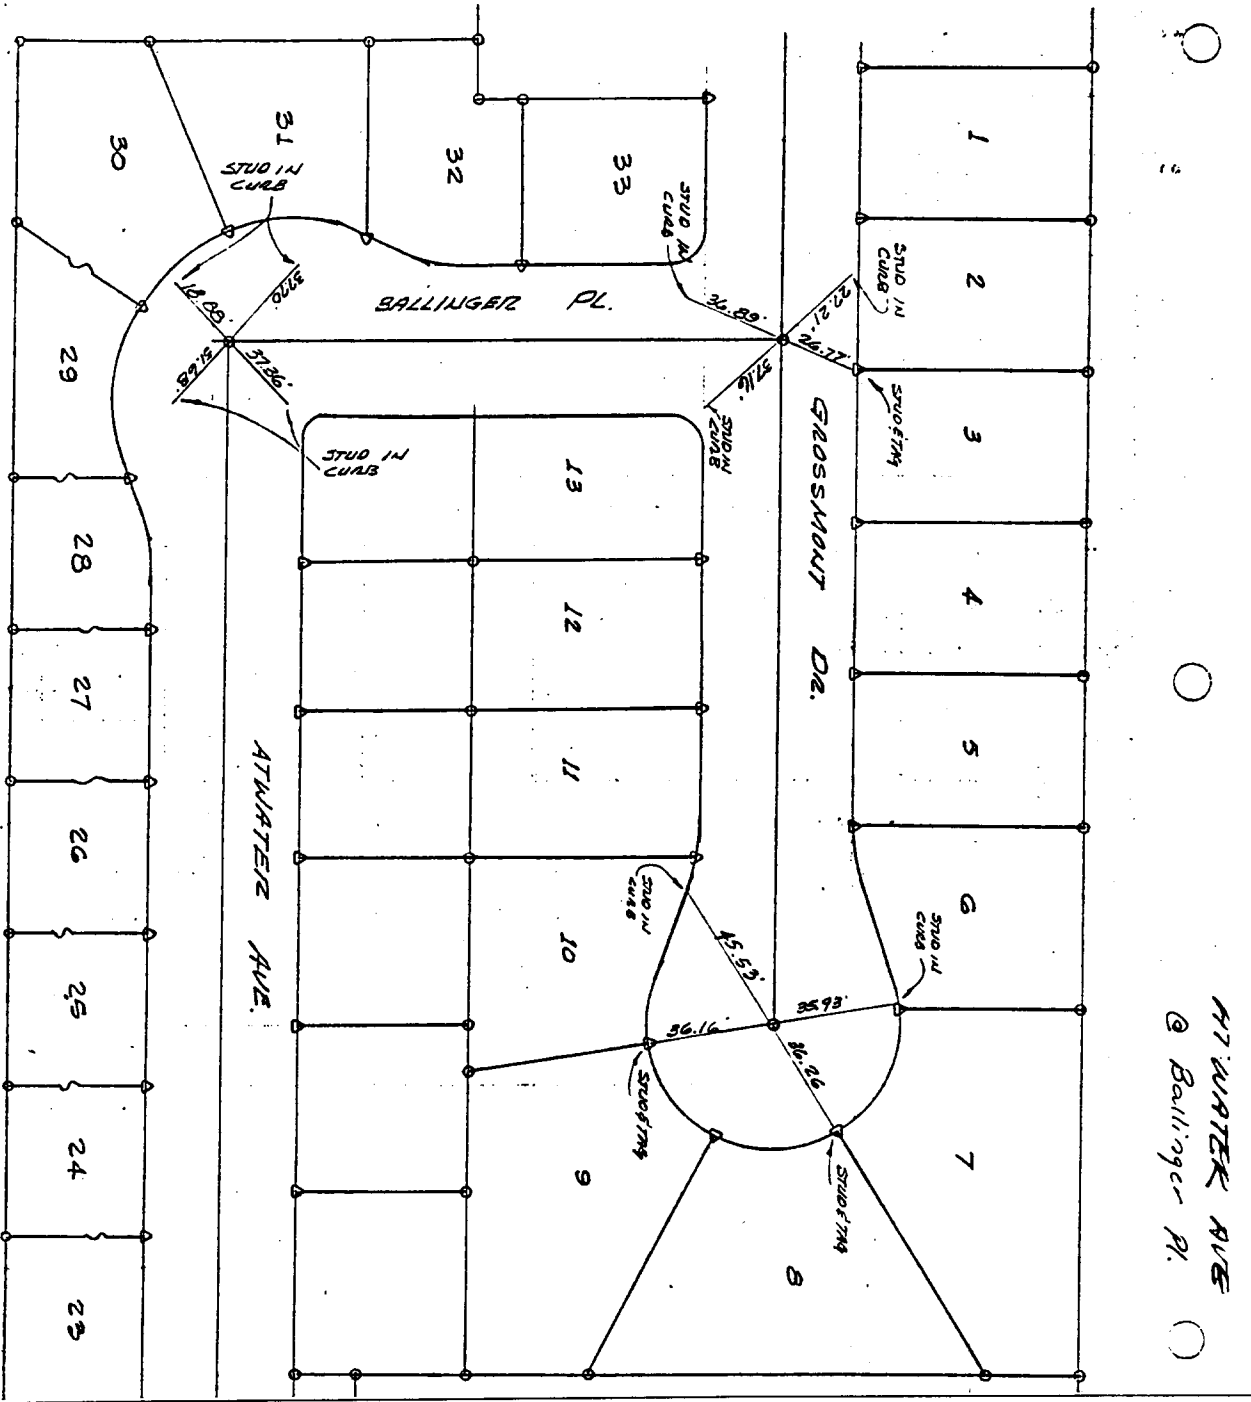

- ✕ FD. Ramset Nail on T/C
- FD. LD. & TK. on T/C
- FD. "C" Nail on T/C
- Set LD. & TK. on T/C

Scale:
 Date:
 Drawn by:
 W.O.:
 F.B.:

OFFICIAL TIE PLAT

CITY OF RIVERSIDE

These ties are for the purpose of perpetuating the found monumentation. No claim is made as to the relationship of the points or lines shown hereon to true boundary locations.

Sheet 1 of 1
 File No.: