


3438.TIF

CIVIL ENGINEERS • SURVEYORS • PLANNERS

SURVEY OF TR 8146 MAYCO SEC 4 T 35 R 4 N  
 FOR FRANCIS JEFFERSON MICHM W.O.No. 83 8032 DATE 3-12-84  
 SURVEY PARTY FRANCIS JEFFERSON MICHM REF. \_\_\_\_\_ A.M. \_\_\_\_\_

SURVEY NOTES

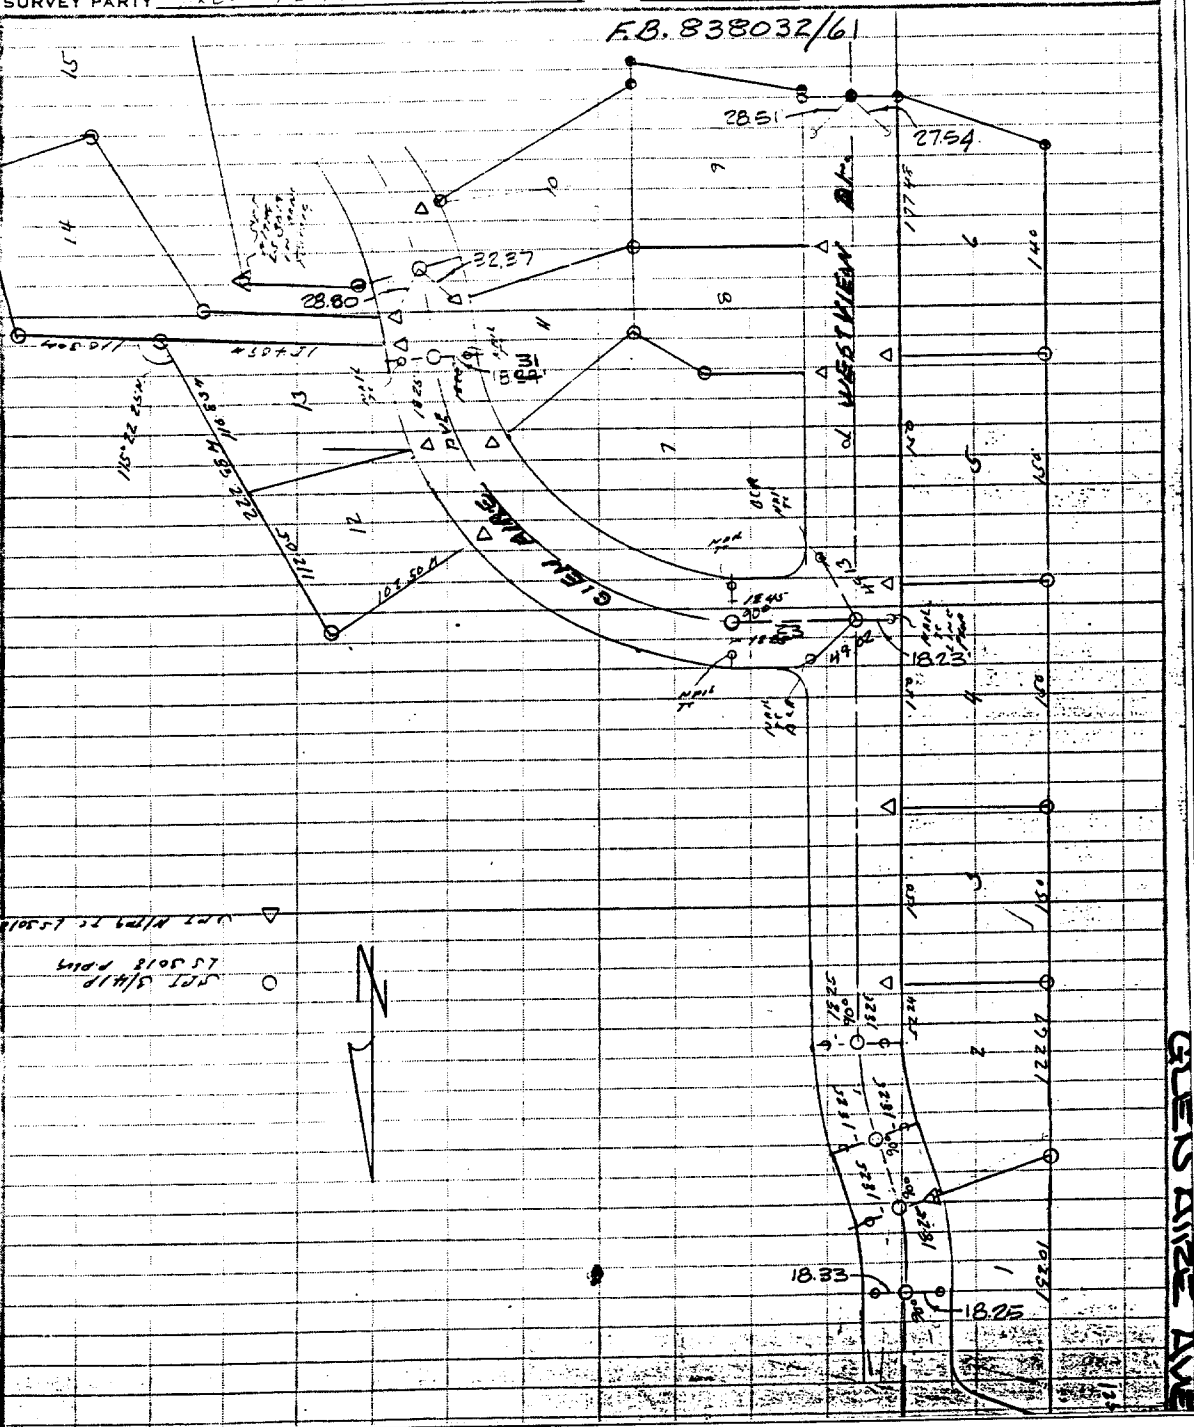

Street: GLENDAIRE DR.  
 X-Street: West View Dr.  
 OFFICIAL USE ONLY

- ✕ FD. Ramset Nail on T/C
- FD. LD. & TK. on T/C
- FD. "C" Nail on T/C
- Set LD. & TK. on T/C

Scale: \_\_\_\_\_  
 Date: \_\_\_\_\_  
 Drawn by: \_\_\_\_\_  
 W.O.: \_\_\_\_\_  
 F.B.: \_\_\_\_\_

## OFFICIAL TIE PLAT

### CITY OF RIVERSIDE

*These ties are for the purpose of perpetuating the found monumentation. No claim is made as to the relationship of the points or lines shown hereon to true boundary locations.*

Sheet 1 of 1  
 File No.: \_\_\_\_\_