


Street: ATWOOD CT.

X-Street: ELY AND WILLY OF IRONWOOD DR.
OFFICIAL USE ONLY

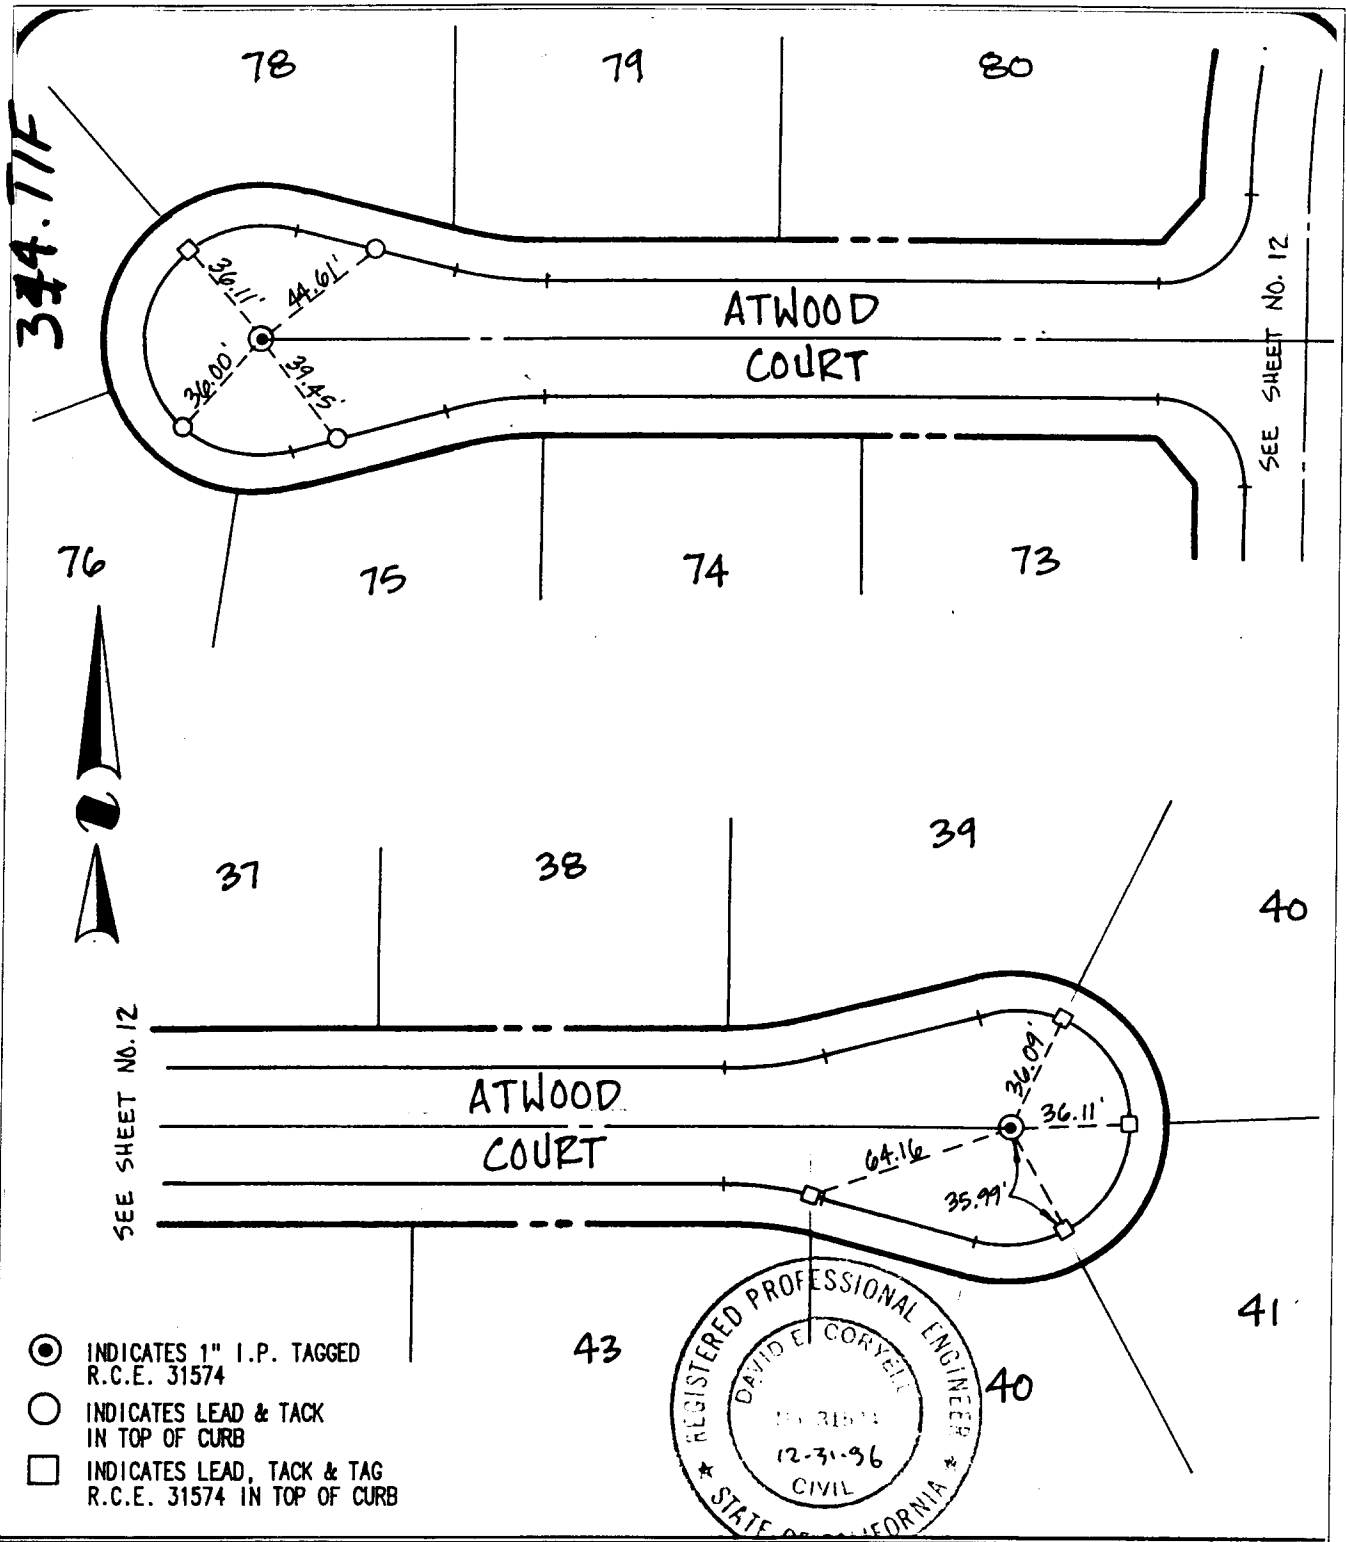

- ⊙ INDICATES 1" I.P. TAGGED R.C.E. 31574
- INDICATES LEAD & TACK IN TOP OF CURB
- INDICATES LEAD, TACK & TAG R.C.E. 31574 IN TOP OF CURB

- ✕ FD. Ramset Nail on T/C
- FD. LD. & TK. on T/C
- FD. "C" Nail on T/C
- Set LD. & TK. on T/C

Scale:
Date:
Drawn by:
W.O.:
F.B.:

OFFICIAL TIE PLAT

CITY OF RIVERSIDE

These ties are for the purpose of perpetuating the found monumentation. No claim is made as to the relationship of the points or lines shown hereon to true boundary locations.

TRACT NO. 21631
PAGE 13 OF 14
Sheet 1 of 1
File No.: