


3448.TIF

Street: Glenbrook St.

X-Street: W of Shady View St.
OFFICIAL USE ONLY

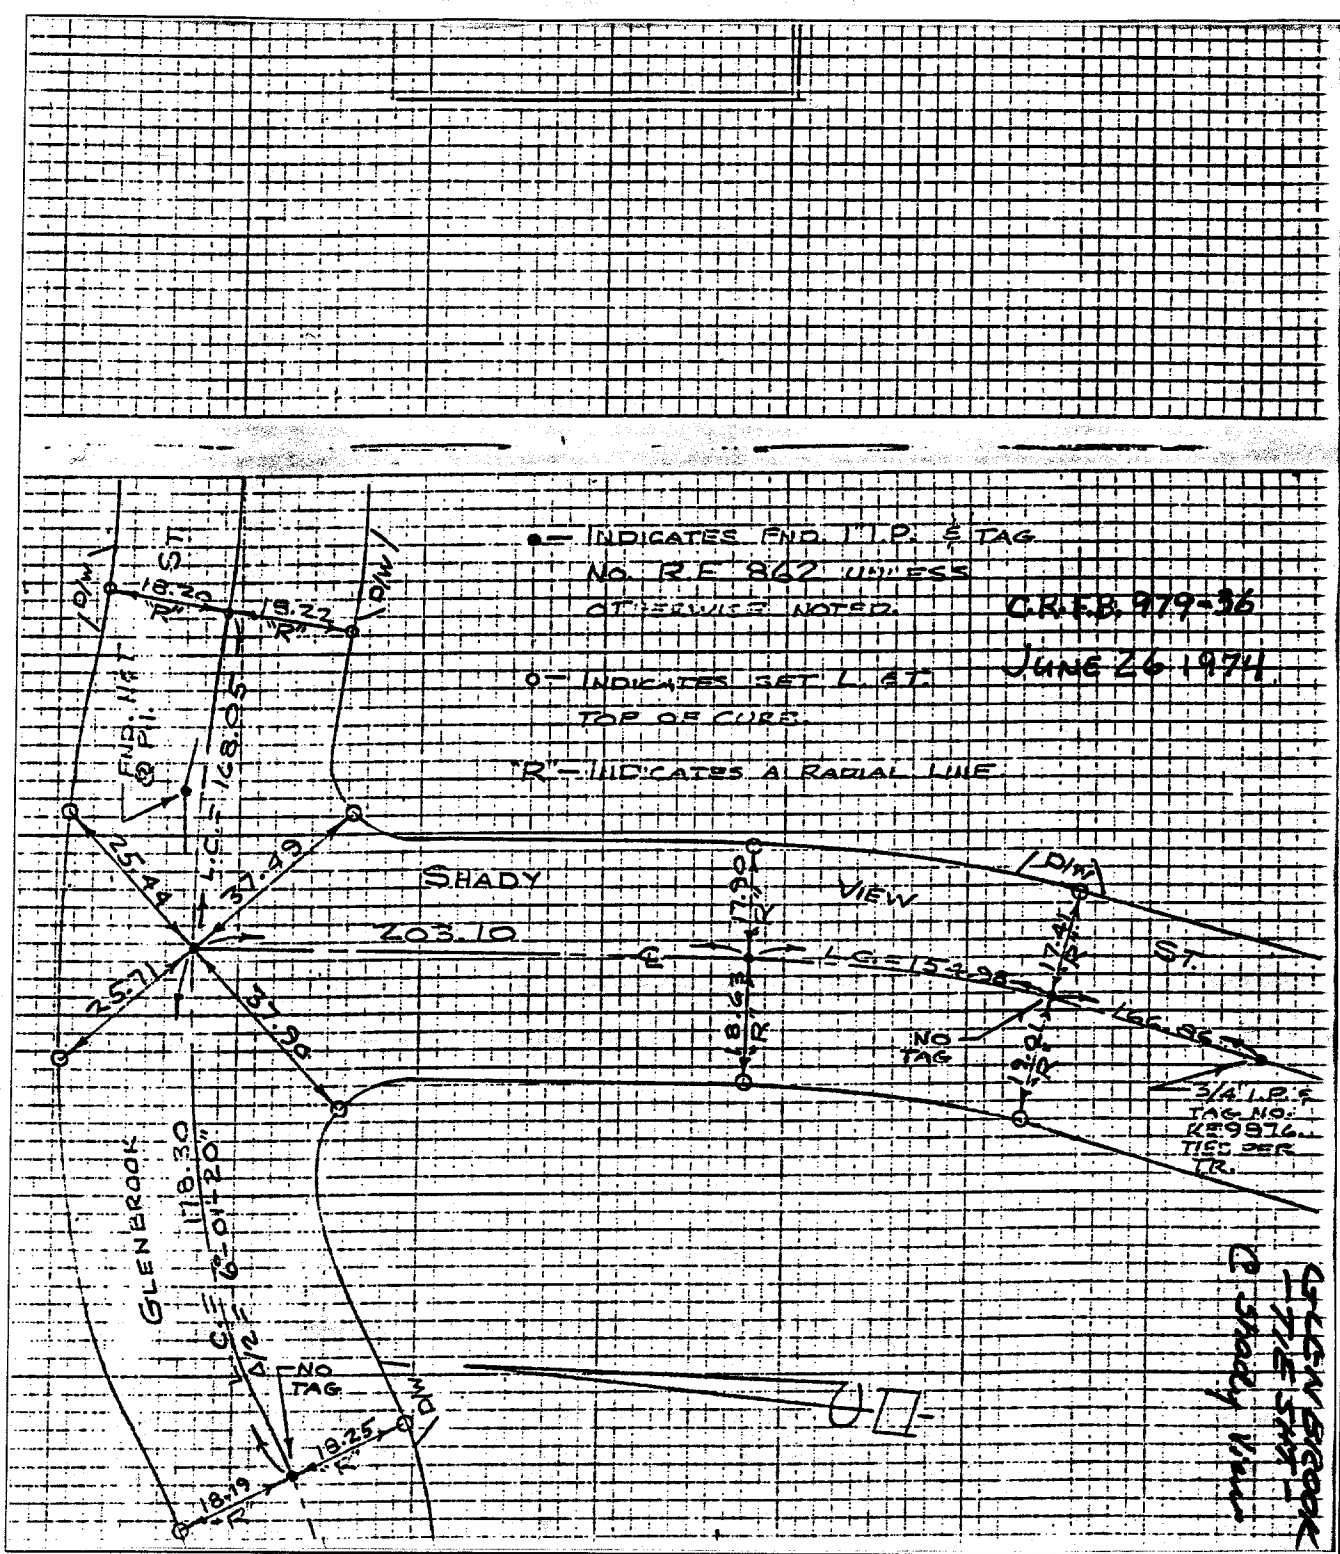

● INDICATES END T.I.P. & TAG
NO R.E. 862 UNLESS OTHERWISE NOTED. CREB. 979-36
○ INDICATES SET L. AT TOP OF CURB. JUNE 26 1974
R - INDICATES A RADIAL LINE

- ✕ FD. Ramset Nail on T/C
- FD. LD. & TK. on T/C
- FD. "C" Nail on T/C
- Set LD. & TK. on T/C

Scale:
Date:
Drawn by:
W.O.:
F.B.:

OFFICIAL TIE PLAT

CITY OF RIVERSIDE

These ties are for the purpose of perpetuating the found monumentation. No claim is made as to the relationship of the points or lines shown hereon to true boundary locations.

Sheet 1 of 1
File No.: