


3502.TIF

Street: Golden Star Ave X-Street: Talcey Terrace
 OFFICIAL USE ONLY

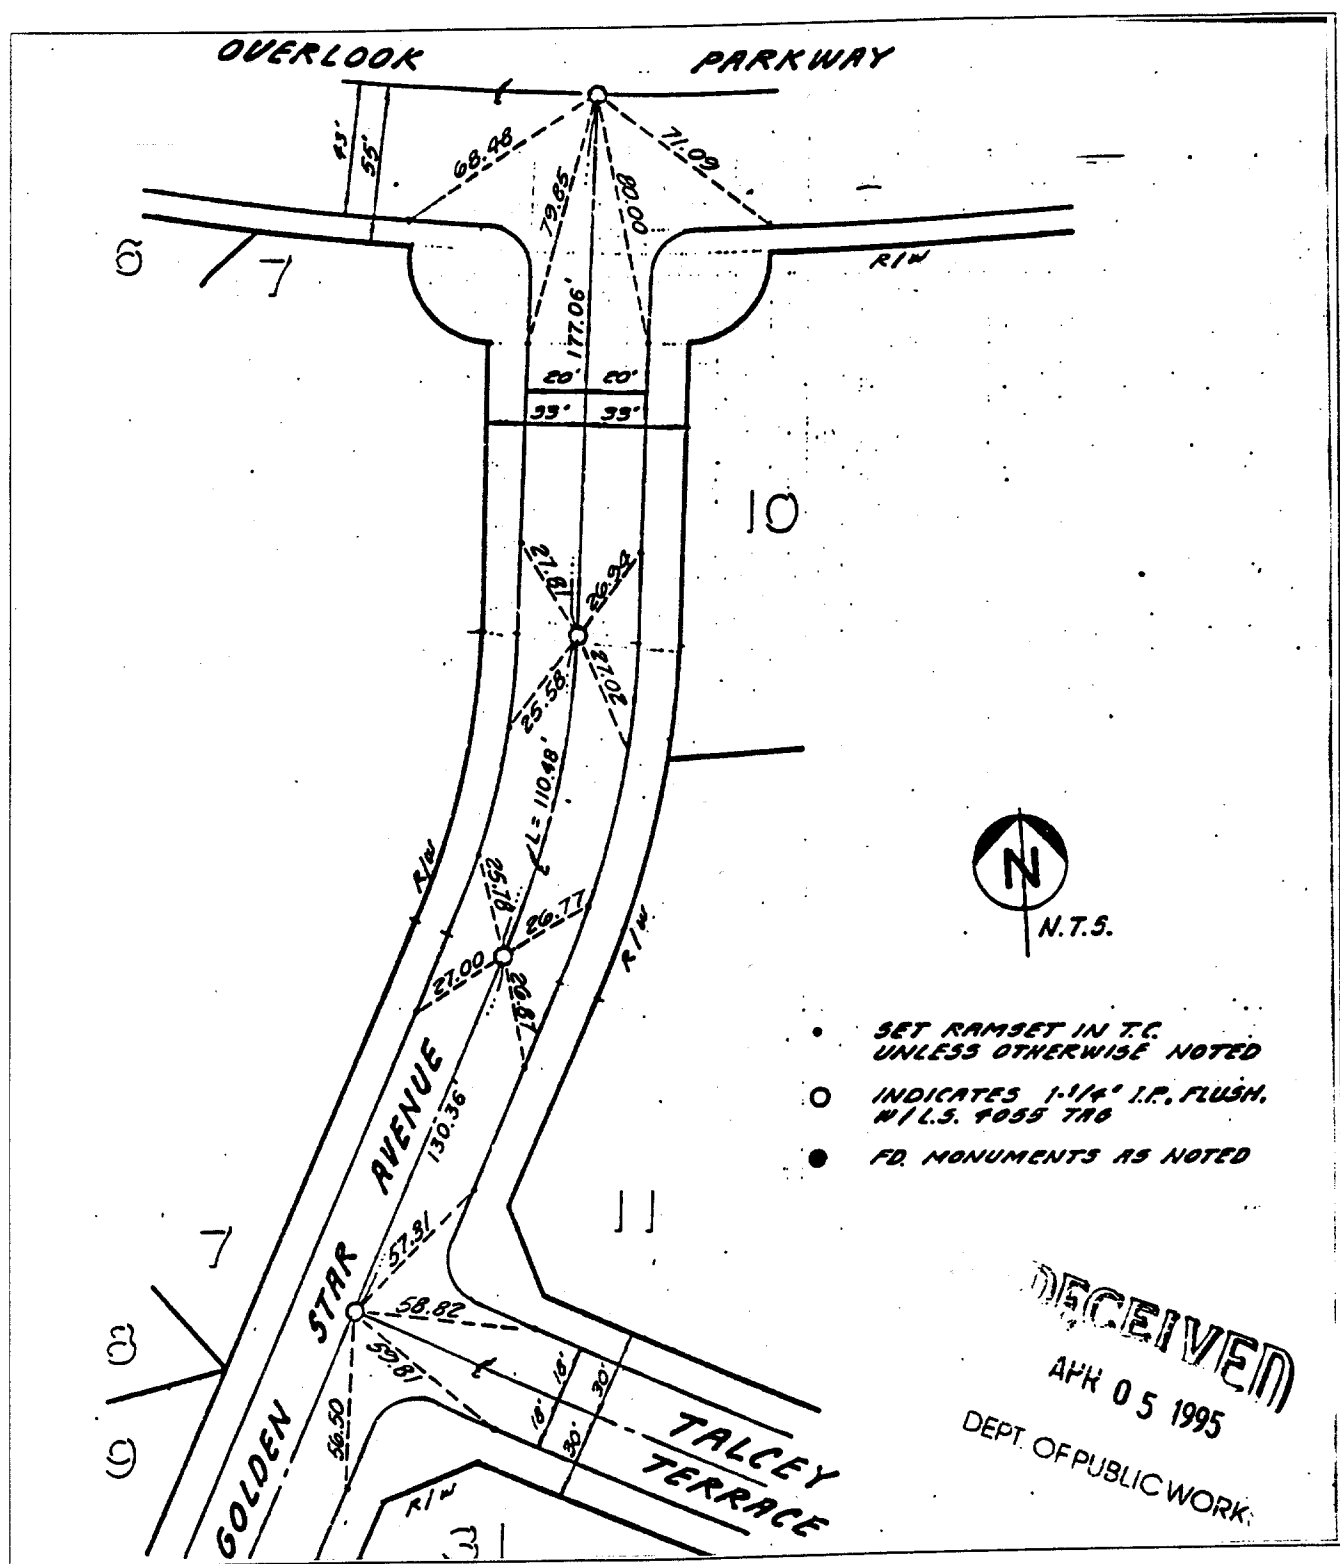

- SET RAMSET IN T.C. UNLESS OTHERWISE NOTED
- INDICATES 1-1/4" I.P. FLUSH. #1 L.S. 4055 T&B
- FD. MONUMENTS AS NOTED

RECEIVED
 APR 05 1995
 DEPT. OF PUBLIC WORKS

- × FD. Ramset Nail on T/C
- FD. LD. & TK. on T/C
- FD. "C" Nail on T/C
- Set LD. & TK. on T/C

Scale: _____
 Date: _____
 Drawn by: _____
 W.O.: _____
 F.B.: _____

OFFICIAL TIE PLAT
CITY OF RIVERSIDE

These ties are for the purpose of perpetuating the found monumentation. No claim is made as to the relationship of the points or lines shown hereon to true boundary locations.

Sheet 1 of 1
 File No.: _____