

Street: AUSTIN CT.


OFFICIAL USE ONLY

X-Street: MANDALAY CT.

F.B. 1031 PAGE 204 PARTY NO AND MEMBERS Joe Aguilera H. Evans S. MacArthur

MS NOTE CALC'D BY _____ CALC'S CHECKED BY _____ MAP NO 108 86/49-50 WEATHER _____

FILE 155

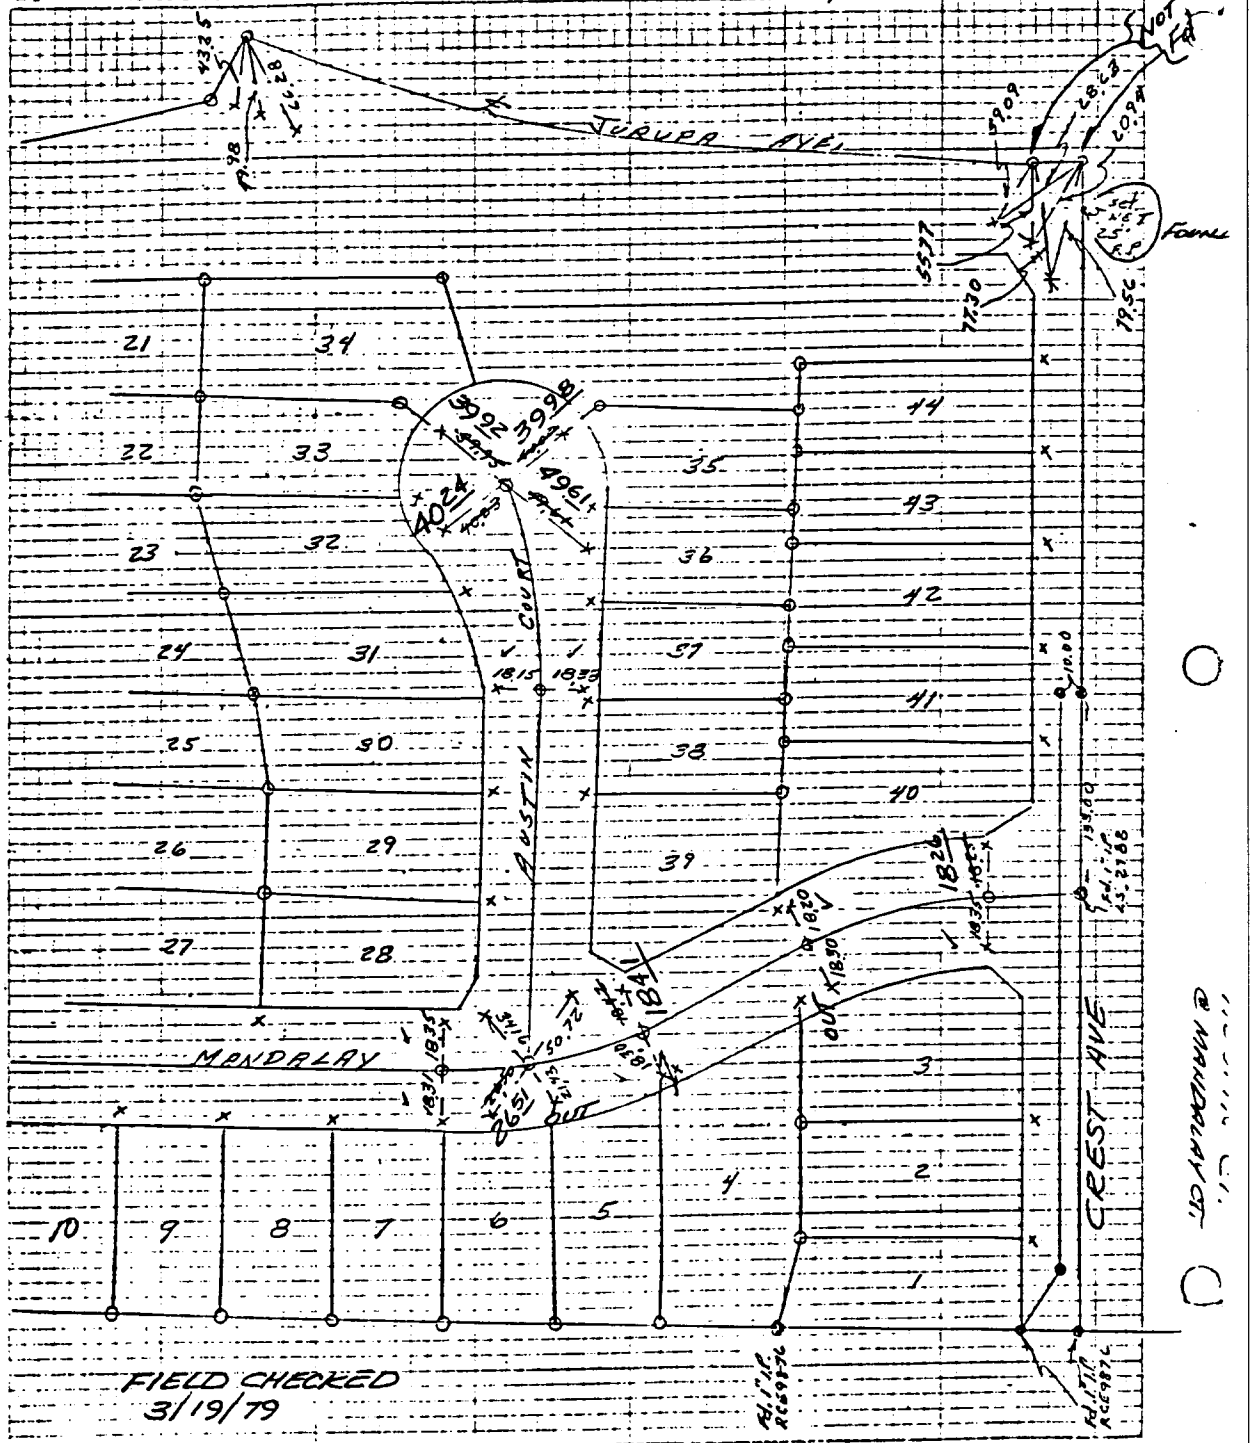

✕ FD. Ramset Nail on T/C
 ■ FD. "C" Nail on T/C

● FD. LD. & TK. on T/C
 ○ Set LD. & TK. on T/C

Scale:
 Date:
 Drawn by:
 W.O.:
 F.B.:

OFFICIAL TIE PLAT

CITY OF RIVERSIDE

These ties are for the purpose of perpetuating the found monumentation. No claim is made as to the relationship of the points or lines shown hereon to true boundary locations.

Sheet 1 of 1
 File No.: